


Site Layout
Not to Scale



St Margaret's National School, Co. Dublin.

Site Location Map
Not to Scale

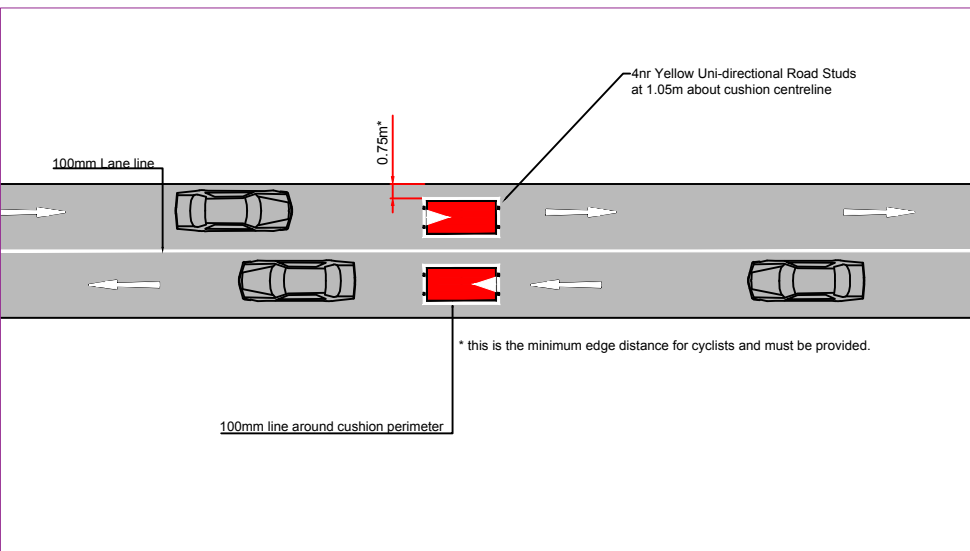

Bus Friendly Traffic Calming Cushions



Road Signage
Not to Scale

**Comhairle Contae
Fhine Gall**
Fingal County
Council



ROAD TRAFFIC ACTS 1993 – 2015
PUBLIC TRANSPORT REGULATION ACT, 2009
TRAFFIC CALMING SCHEMES
BALBRIGGAN/ SWORDS

Fingal County Council in exercise of the powers conferred on it under Section 38 of the Road Traffic Act, 1994 and Section 46 of the Public Transport Regulation Act, 2009 hereby gives notice that it has prepared Schemes for the provision of traffic calming measures at the following locations:

- **St Margaret's National School, Swords, Co. Dublin 2 No. Set of Cushions**

The schemes include the provision of traffic calming ramps, appropriate road signage and markings where necessary.

Plans and particulars of the Schemes as shown on Drawing Numbers 2019-PD-TC-22 are available for inspection from Tuesday the 17th of September 2019 to Tuesday the 15th of October 2019 as follows:-

Location	Day	Opening Hours
Fingal County Council, County Hall, Main Street, Swords, Co. Dublin.	Monday – Friday	9.00 am – 5.00 pm (4.30 p.m. Friday)
Balbriggan Library George's Square Balbriggan	Opening Hours	Mon: 9:45am – 5:00pm Wed: 9:45am – 8:00pm Tues and Thurs: 1:15pm – 8:00pm Fri and Sat: 9:45am – 1:00pm and 1:45pm – 5:00pm Bank holiday weekends: closed Saturday and Monday Sunday: Closed

The proposed Scheme is also available to view on Fingal County Council's website:
<https://consult.fingal.ie/>

Representations in relation to the proposed Scheme may be made in online at <https://consult.fingal.ie> or in writing to: Senior Executive Officer, Balbriggan Swords Operations, Fingal County Council, Grove Road, Blanchardstown, Dublin 15 to be received no later than **5.00pm on Tuesday 15th October 2019**

Mick Carroll
Senior Executive Officer
Balbriggan Swords Operations
Dated: Tuesday September 17th 2019

All comments, including the names of those making comments, submitted to the Council in regard to this Traffic Calming Scheme will form part of the statutory report to be presented to the monthly meeting of Fingal County Council.
Accordingly the statutory report will list the persons or bodies who made submissions or observations with respect to the proposed Traffic Calming Scheme in accordance with the regulations of the Road Traffic Act 1994.
The submissions will also be included in the minutes of that meeting and consequently will appear on the Council's Website. By making a submission the name of individual or bodies will appear on the statutory report and minutes of the meeting.

© Ordnance Survey Ireland. All Rights Reserved. Licence number 2017/24/CCMAIFingalCountyCo

Fingal County Council
Operations Department

Traffic Section

Traffic Management
Scheme 2019

PUBLIC DISPLAY
PROPOSED TRAFFIC CALMING SCHEME
- ST MARGARET'S NATIONAL SCHOOL CO. DUBLIN.

Comhairle Contae Fhine Gall
Fingal County Council | **Roinn na nOibríochtaí**
Operations Department

Traffic Section – Civic Offices, Grove Road,
Blanchardstown, Dublin 15.
☎ (01) 8905000 ✉ roads@fingal.ie

Director of Services: David Storey	Date:
Senior Engineer: Karen A Gallagher	Scale: NTS
Senior Exec. Engineer: COC	Drawn by: cof
Project Engineer: Enda Weldon	Revision:
Drawing Number: 2019-PD-TC-022	