


ROAD CLOSURE TO CURRAGH BRIDGE (Curragh East to Bog of the ring)

— = Diversion route
 ● = Sign / VMS locations

Chapter 8 codes

	WK_091A
	WK_091L
	WK_091R
	WK_092
	WK_094

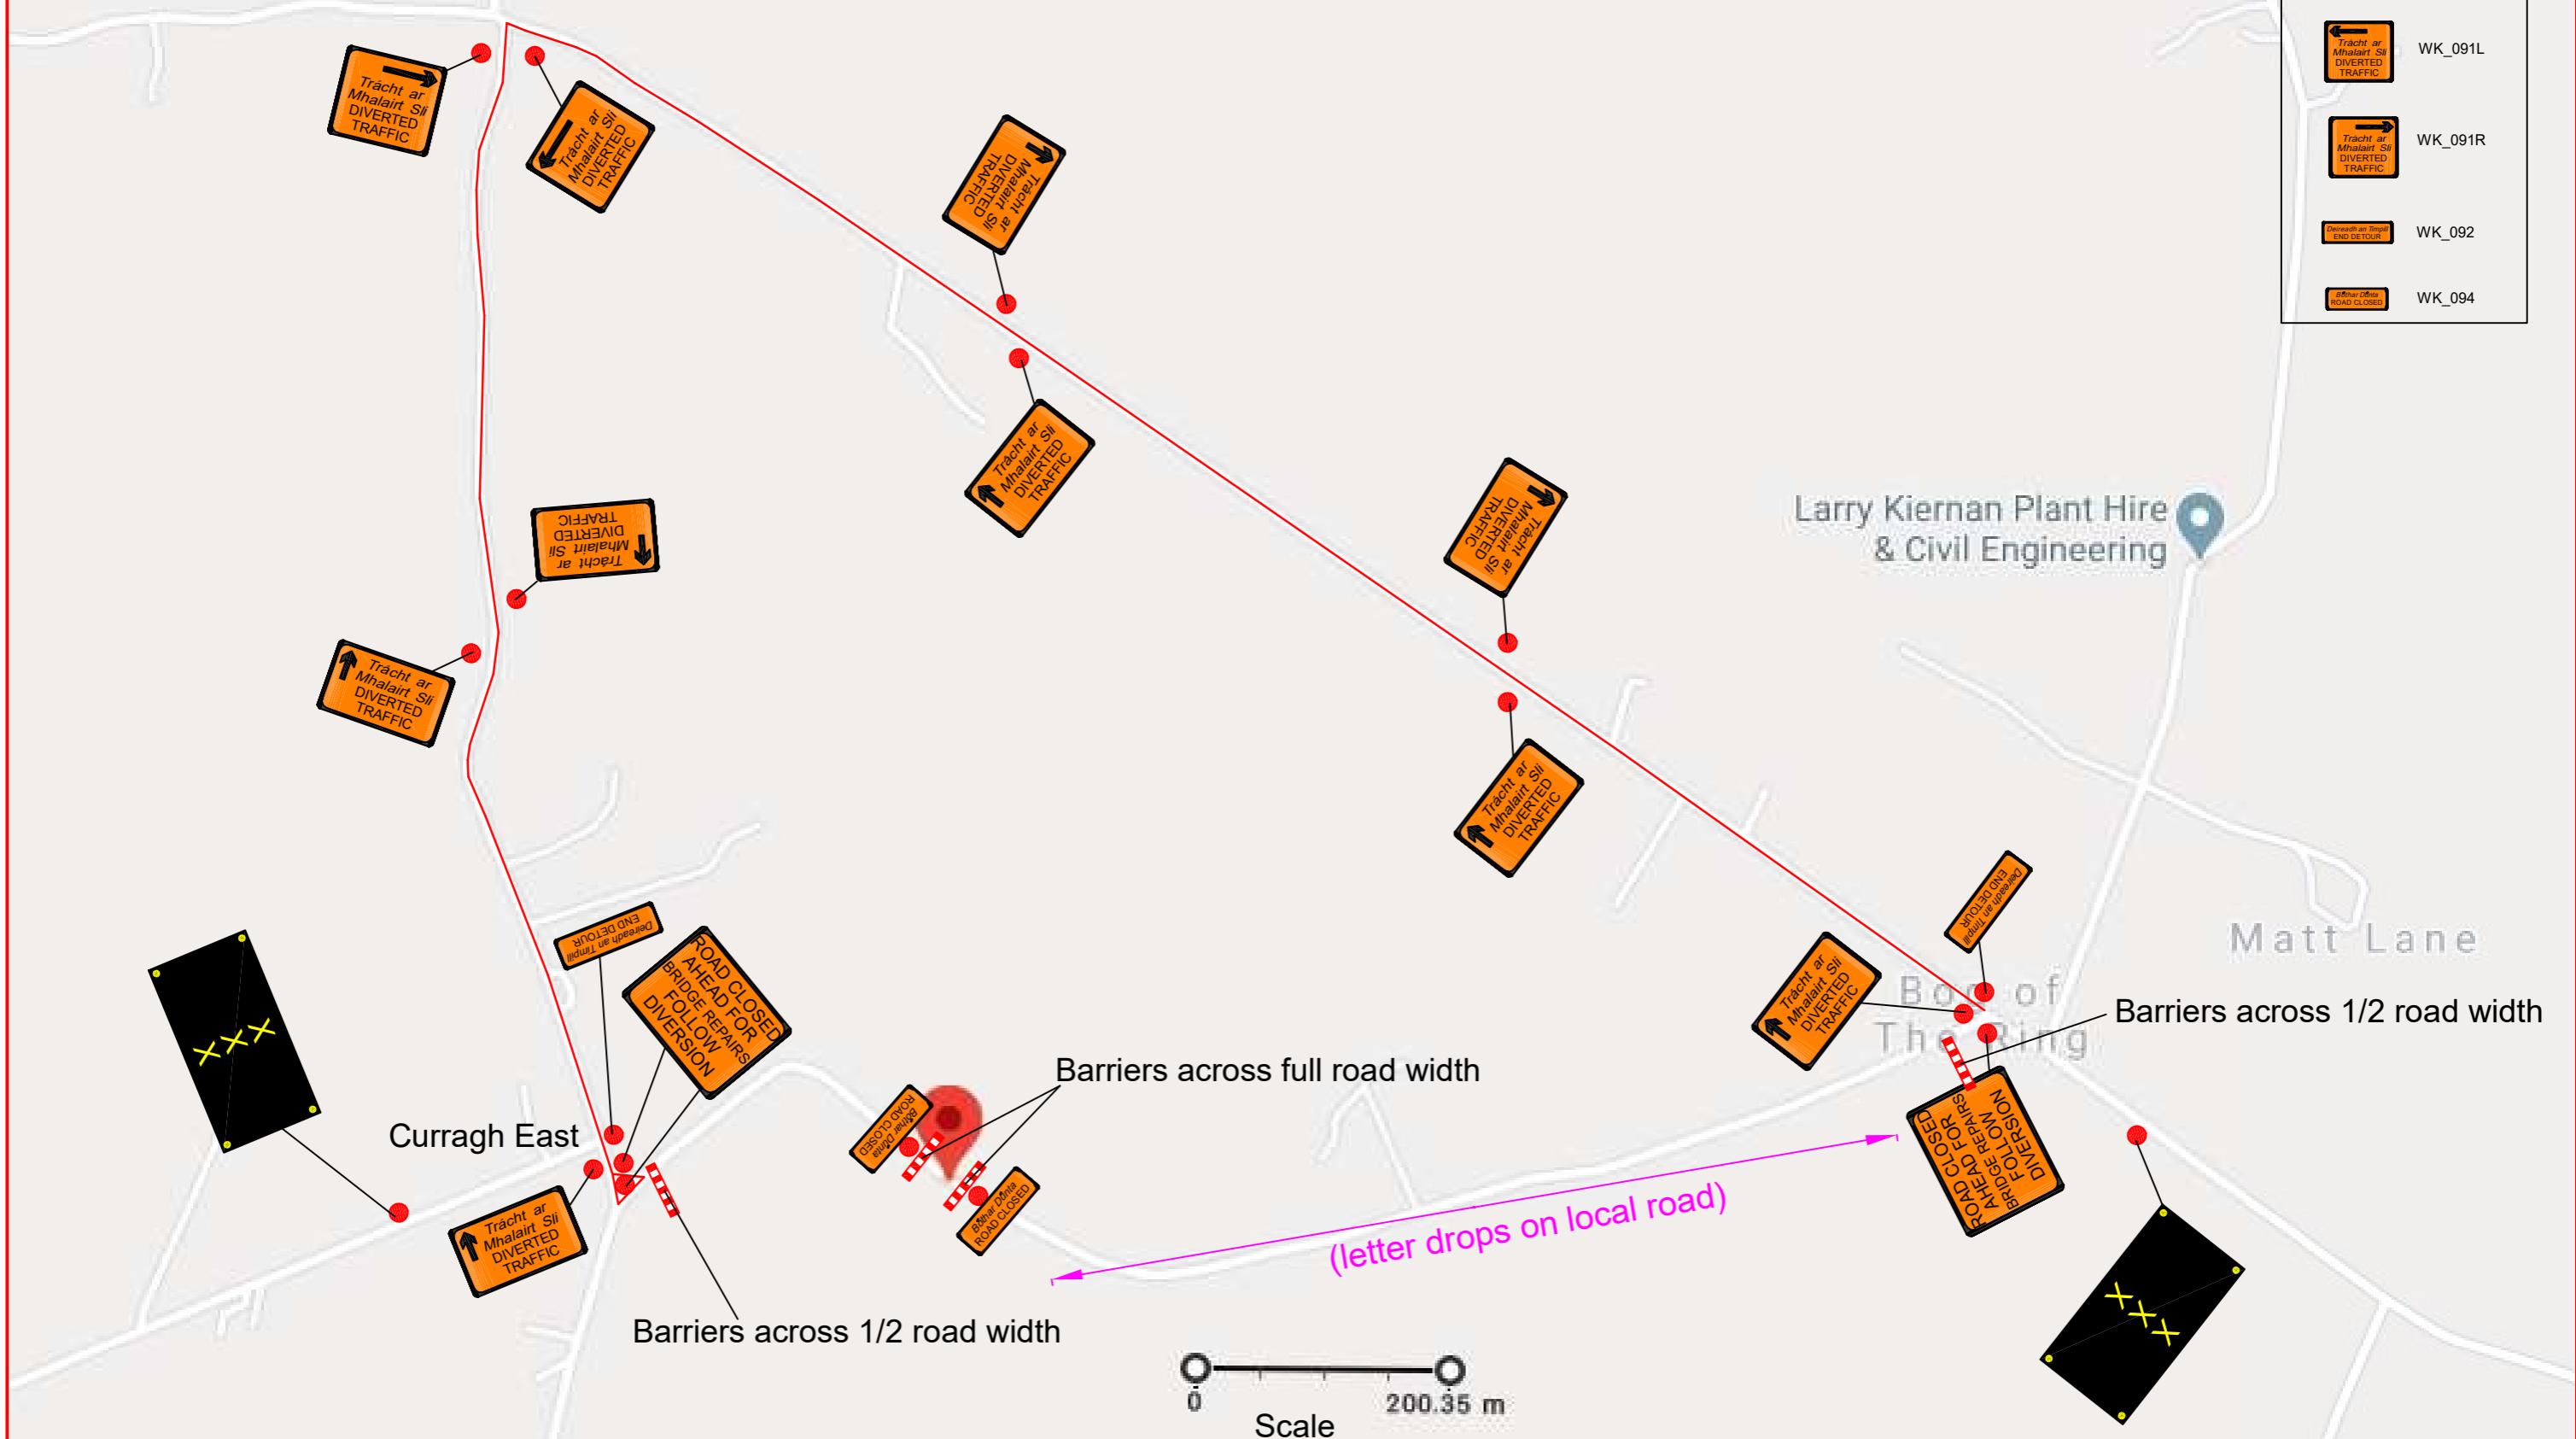

Larry Kiernan Plant Hire & Civil Engineering

Matt Lane

Bog of the ring

Barriers across 1/2 road width

Barriers across full road width

Curragh East

Barriers across 1/2 road width

Scale 0 200.35 m

(letter drops on local road)

Issue / Rev no:	0
Issue Date:	30th July 2020
Drawn / chk by:	M.Varian

