
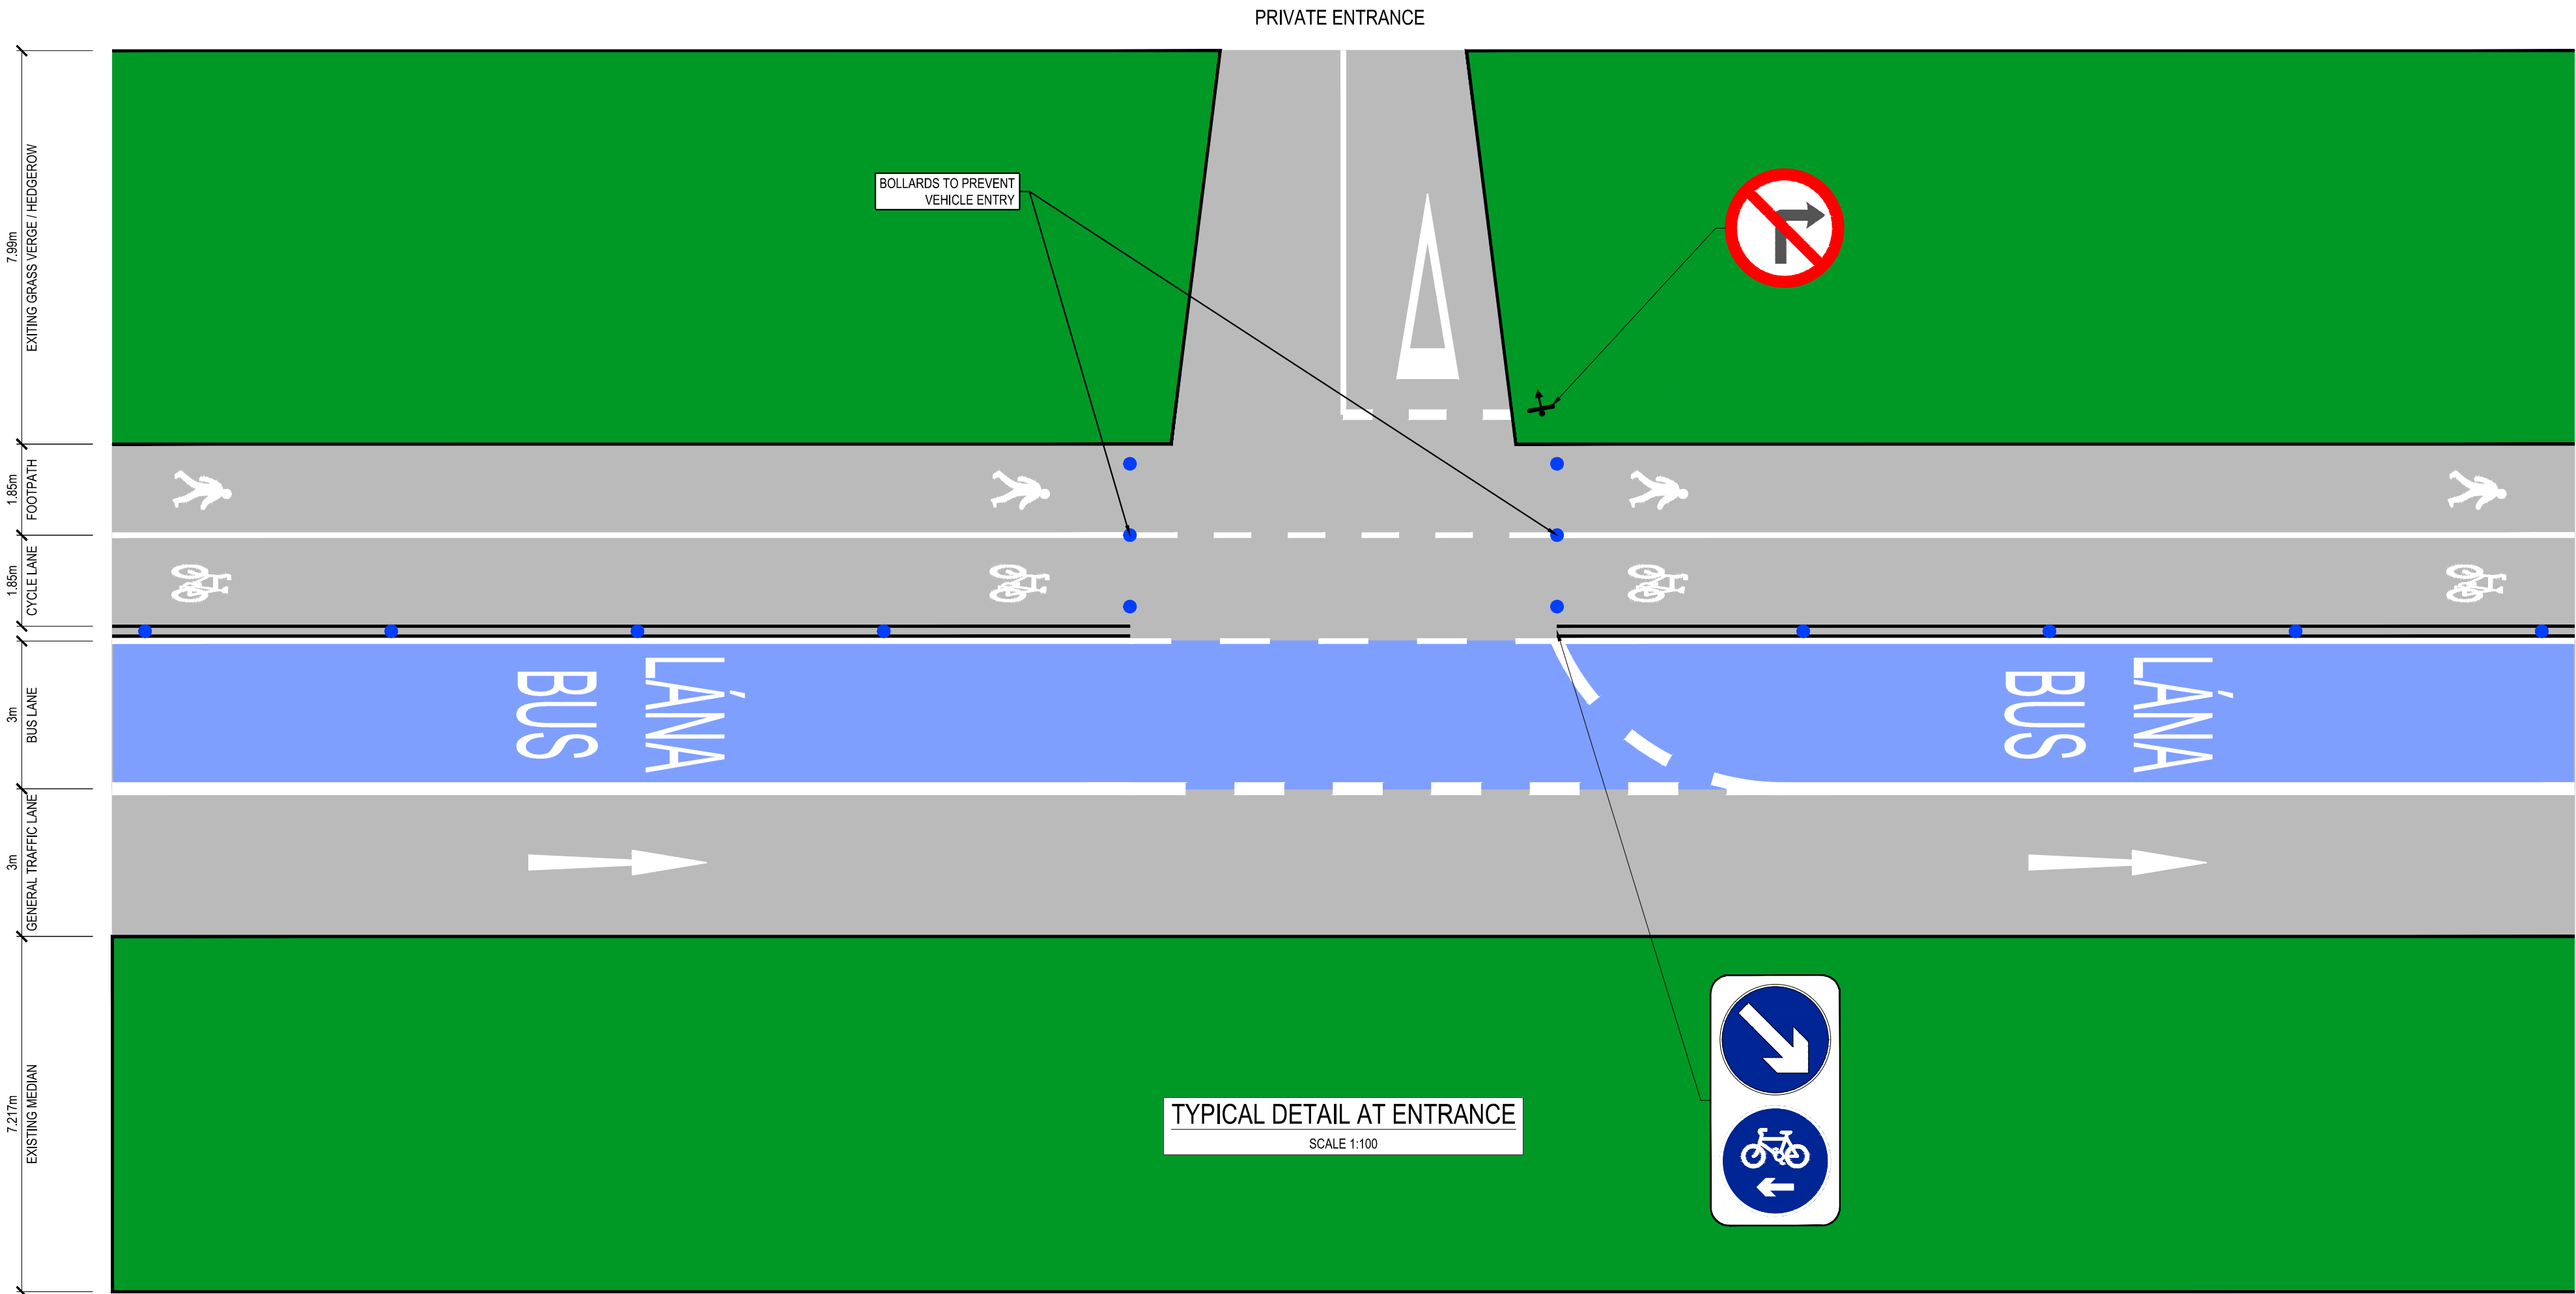


NOTES:

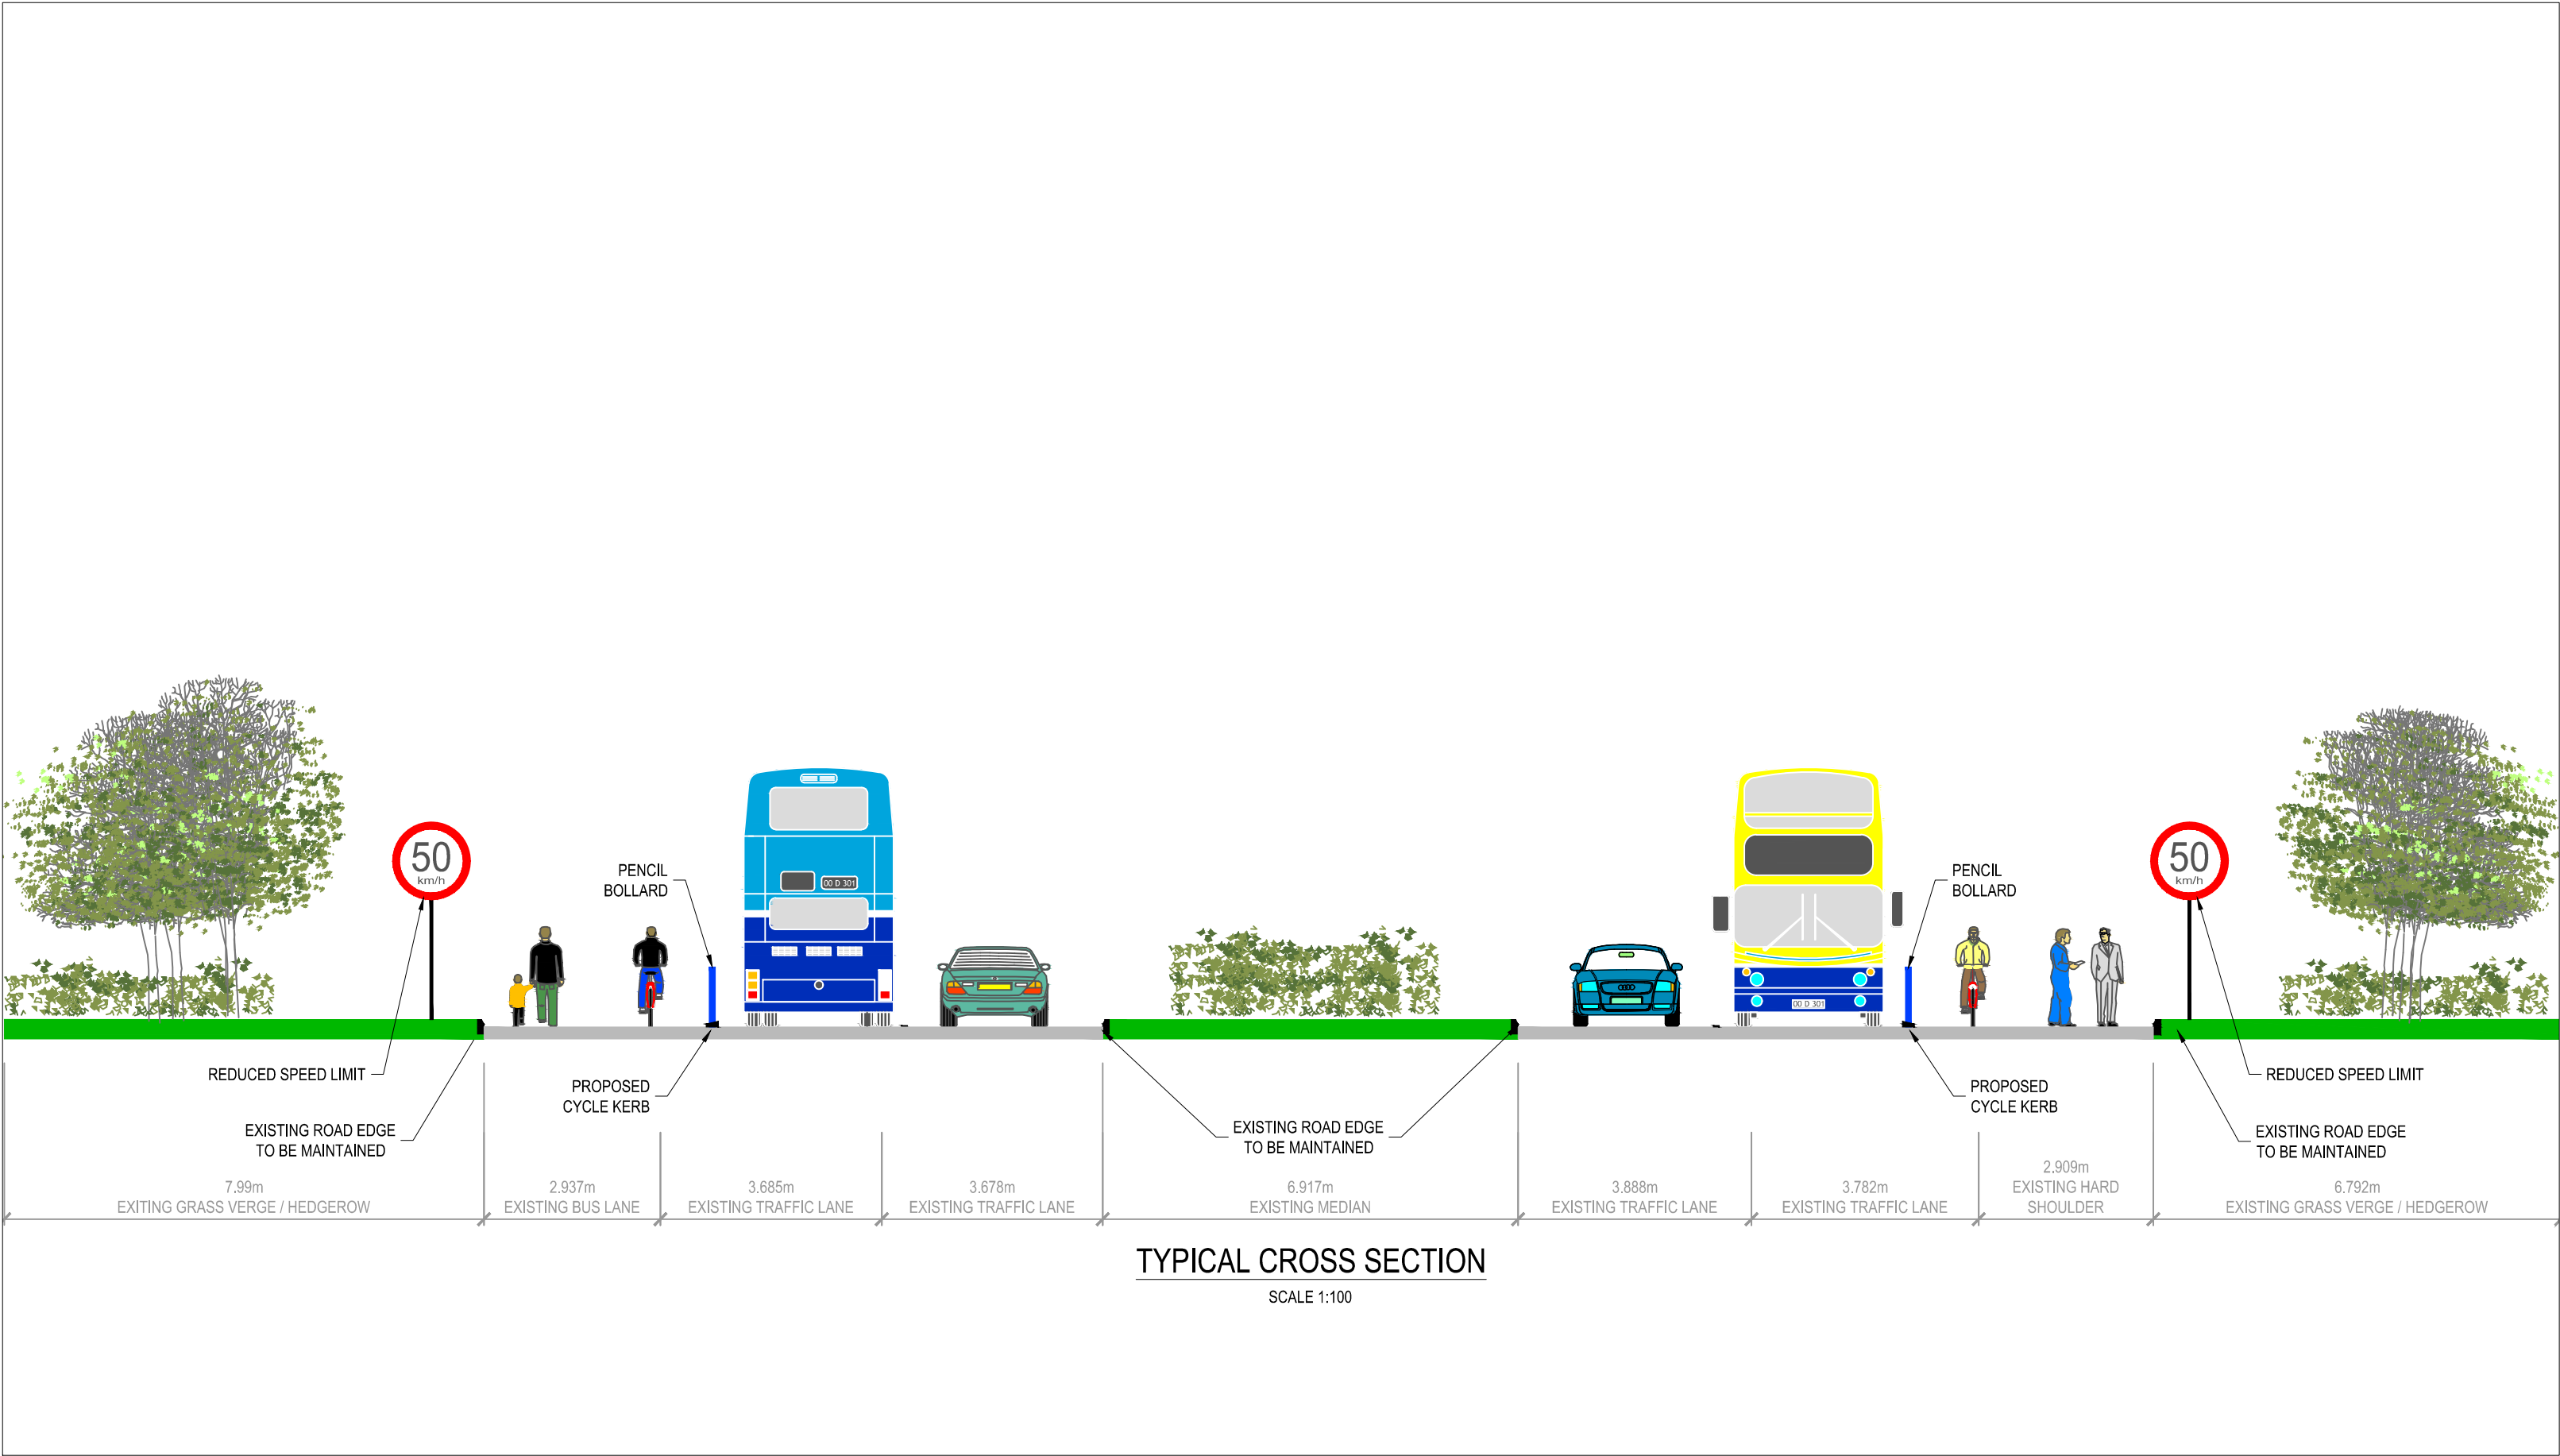

P01	12-11-2020	ISSUED FOR PUBLIC CONSULTATION	OWF	RJK
rev	date	description	by	chd.
		A - Approved		
		B - Approved with comments		
		C - Do not use		

suitability	issue purpose
S2 - INFORMATION	PUBLIC CONSULTATION

DBFL Consulting Engineers
Civil, Structural & Transportation Engineering
www.dbfl.ie

DUBLIN OFFICE: Ormond House, Upper Ormond Quay, Dublin 7, D07 WY04
PHONE: +353 1 450 4000
CORK OFFICE: Phoenix House, Monahan Road, Cork, T12 H1XY
PHONE: +353 (0) 21 2024538
WATERFORD OFFICE: Suite 8b The Atrium, Maritime Gate, Canada Street, Waterford, X91 W028
PHONE: +353 51 905 500

project ref.

R132 CONNECTIVITY PROJECT

drawing title
**PROPOSED TREATMENT
ON R132 LINK SECTIONS
(SHEET 2)**

client
**Comhairle Contae
Fhine Gall
Fingal County
Council**

designed by	author	scale	sheet size
RJK	OWF	AS SHOWN	A1
drawing no.	revision		
200021-DBFL-RD-SP-DR-C-1011	P01		