



# SWORDS WSN - SECTION 4\_ DIVERSION ROUTES

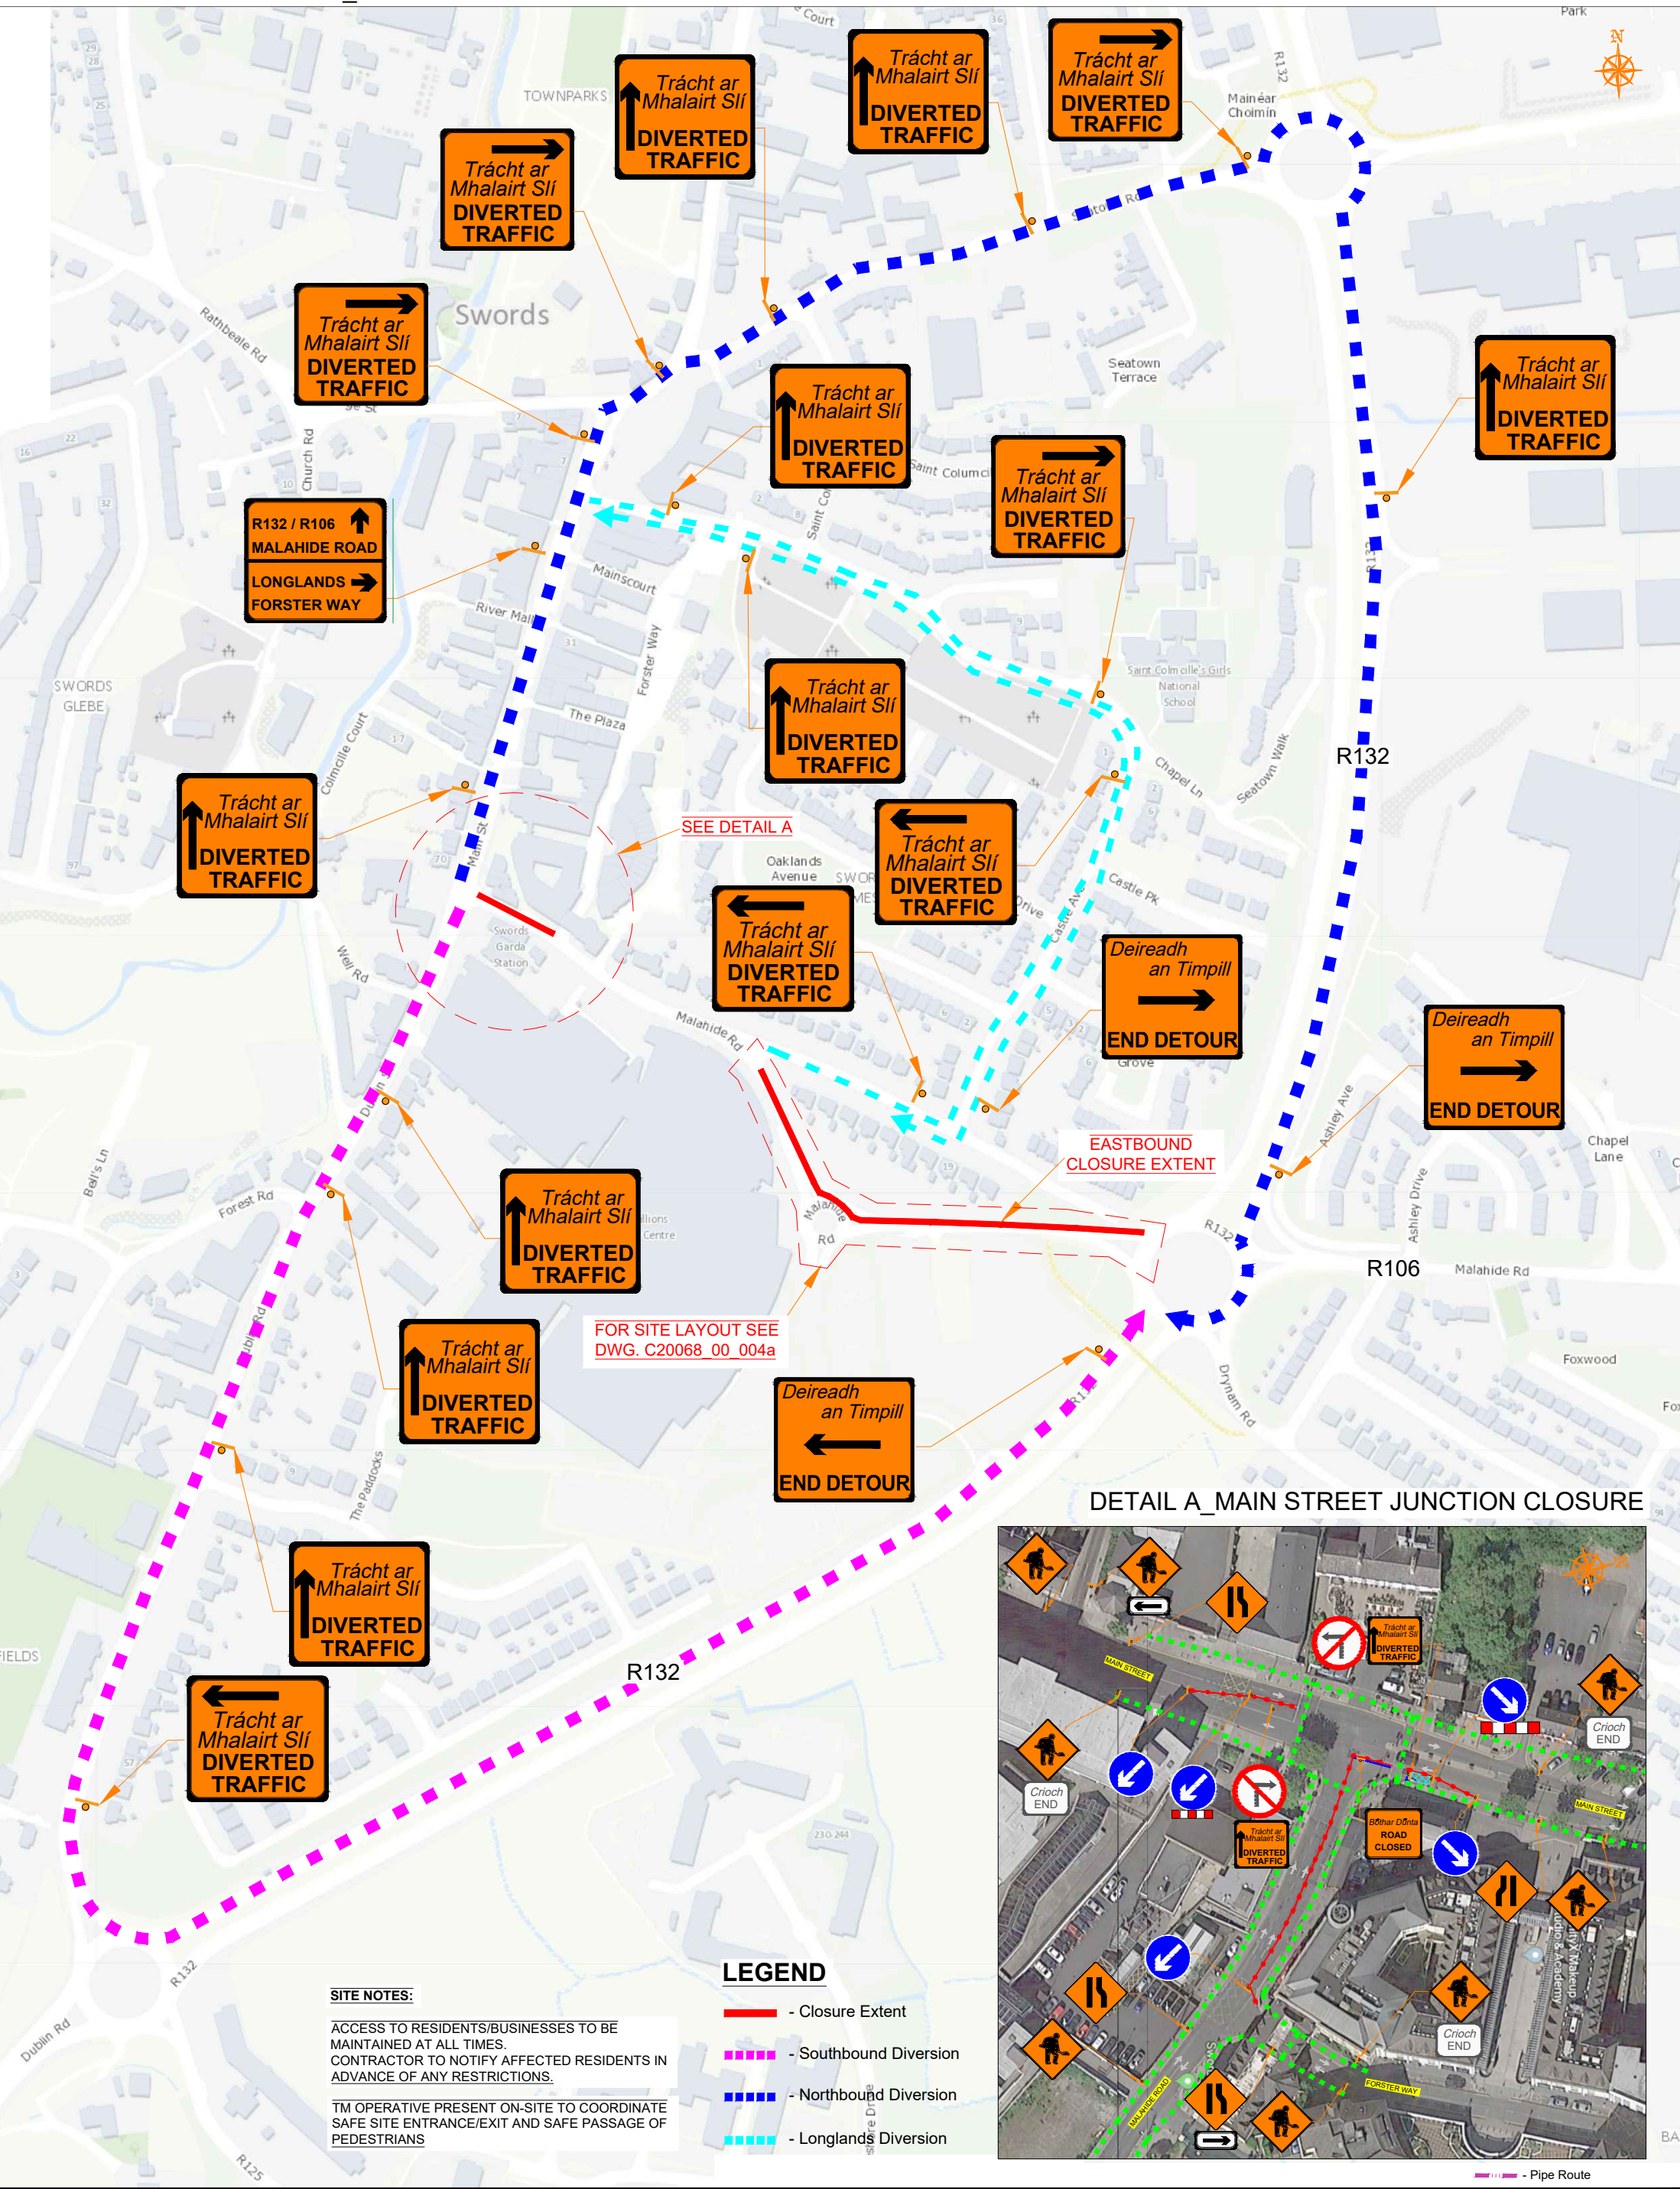

DETAIL A MAIN STREET JUNCTION CLOSURE

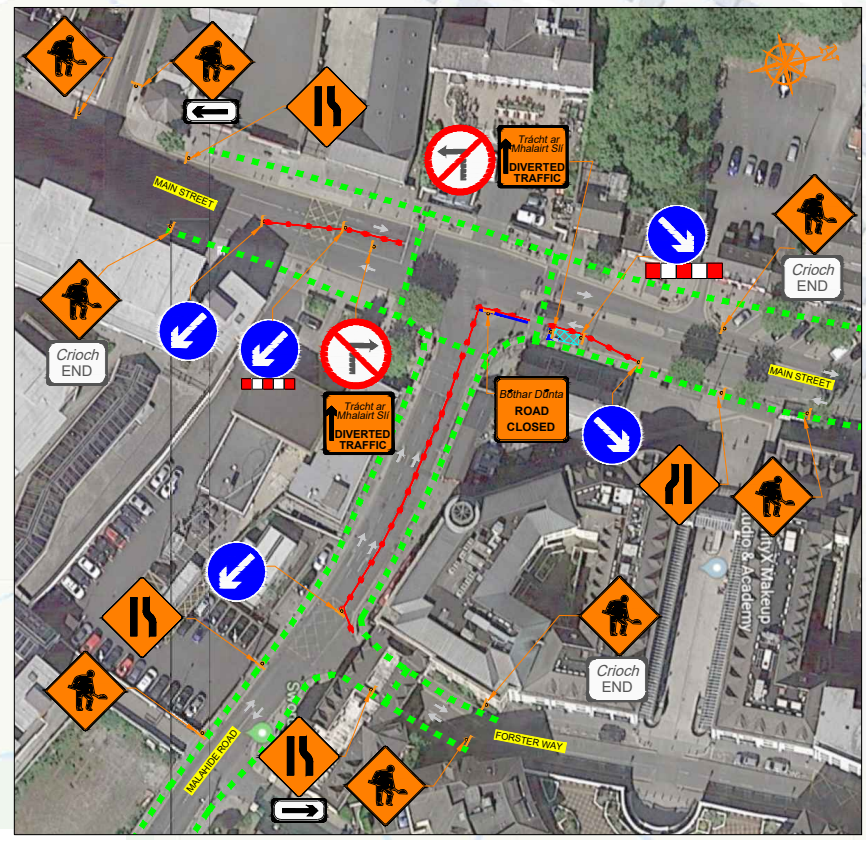

**SITE NOTES:**

ACCESS TO RESIDENTS/BUSINESSES TO BE MAINTAINED AT ALL TIMES. CONTRACTOR TO NOTIFY AFFECTED RESIDENTS IN ADVANCE OF ANY RESTRICTIONS.

TM OPERATIVE PRESENT ON-SITE TO COORDINATE SAFE SITE ENTRANCE/EXIT AND SAFE PASSAGE OF PEDESTRIANS

**LEGEND**

- - Closure Extent
- - - - Southbound Diversion
- - - - Northbound Diversion
- - - - Longlands Diversion
- - - - Pipe Route

**ROAD CONTROL**

Copyright Notes:  
This drawing is the property of Road Control Services Ltd. The design information contained herein is strictly confidential. This document is not to be used, reproduced, disclosed or circulated in whole or in part without prior written consent.

CLIENT

**JOHN CRADOCK LTD**

**DESIGN PARAMETERS**

Speed Limit	50 km/h	80 km/h
Road Classification	1(iii)	3(i)
Roadworks type	A/B	A/B
Number of advance signs	2	4
Sign visibility	50m	90m
Distance between signs	25m	120m
Taper at lane (lane closure)	1 in 15	1 in 20
Taper at lane (shuttle)	45°	45°

Sign size (diamond)	600mm	750mm
Sign size (circular)	600mm	750mm
Minimum Cone size	750mm	750mm
Cone spacing at tapers	3m	3m
Cone spacing longitudinal	6m	12m
Lateral Safety Zone	0.5m	1.2m
Longitudinal Safety Zone	5m	24m
Minimum lane width	3.0m	3.3m

Rev/Date	Details	Drn	App	Chk	DS	Project
					CH	<b>SWORDS WATER SUPPLY NETWORK UPGRADE</b>
					App	
					Date	TRAFFIC MANAGEMENT PLAN SECTION 4 DIVERSION ROUTES
					12-11-2020	
					Scale A1 NTS A3 NTS	
					Stage	Drawing No C20068_00_004b Rev 0
					CONSTRUCTION	