
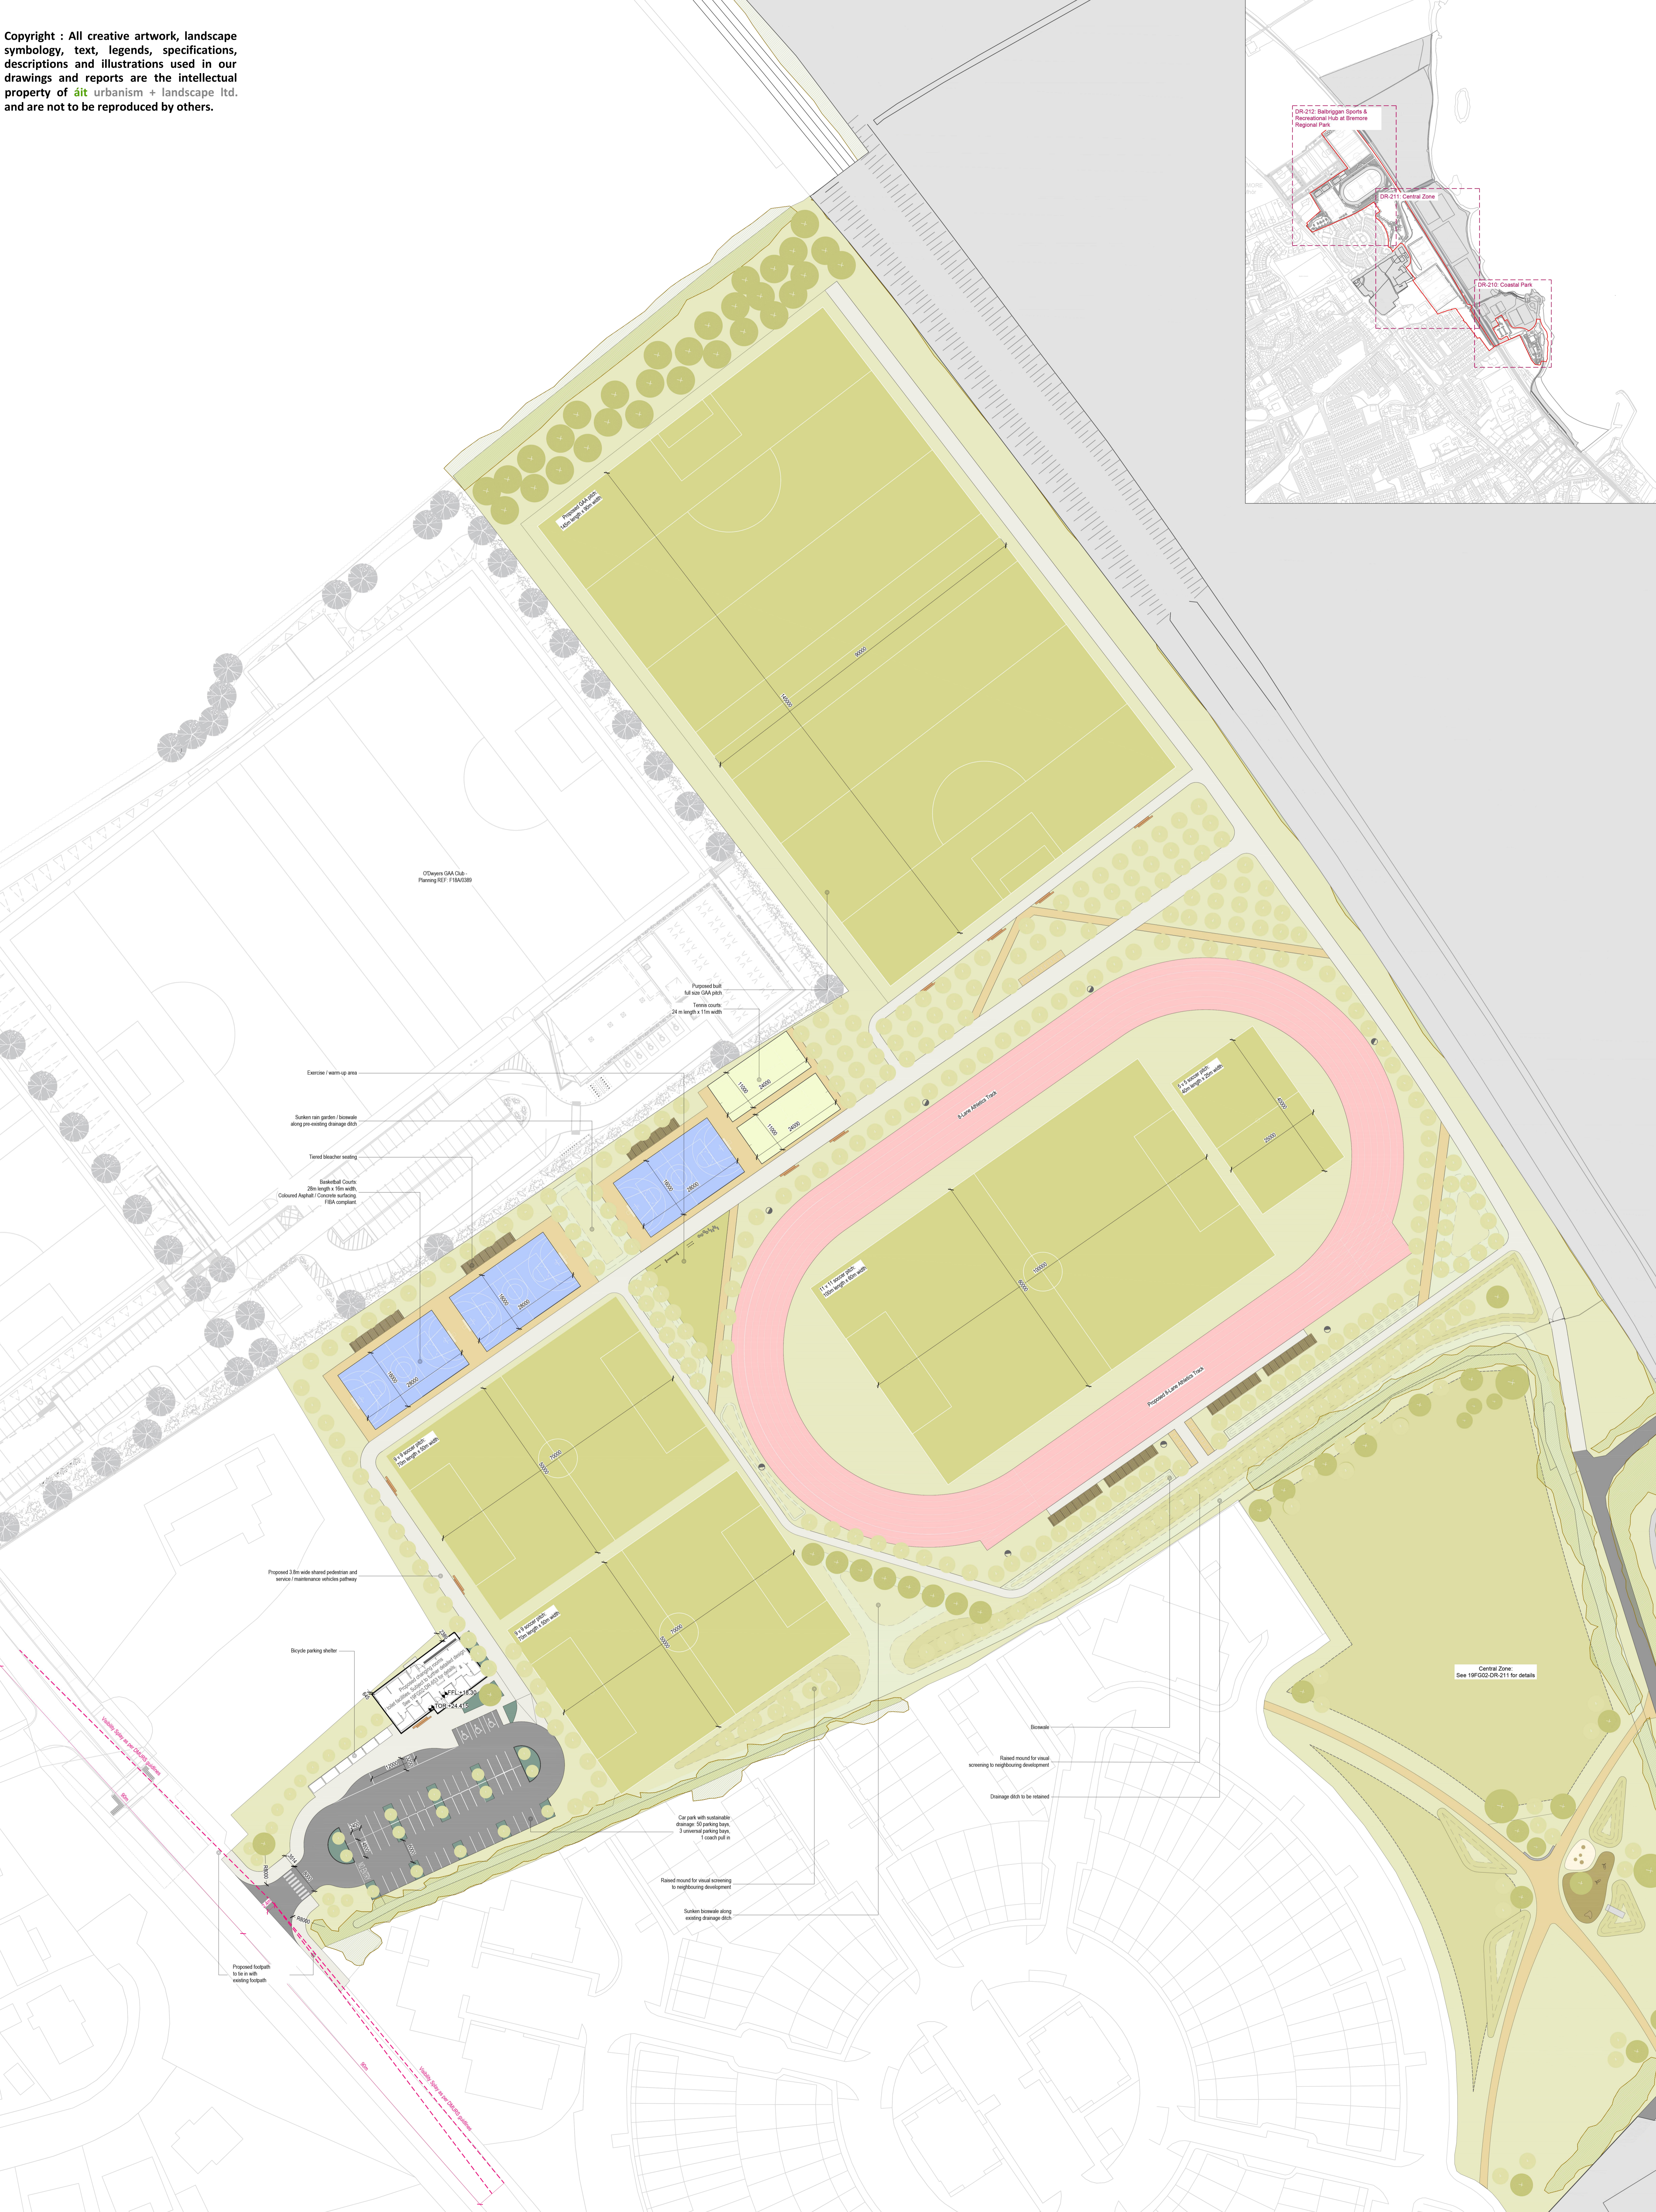


Copyright : All creative artwork, landscape symbology, text, legends, specifications, descriptions and illustrations used in our drawings and reports are the intellectual property of **ait** urbanism + landscape ltd. and are not to be reproduced by others.

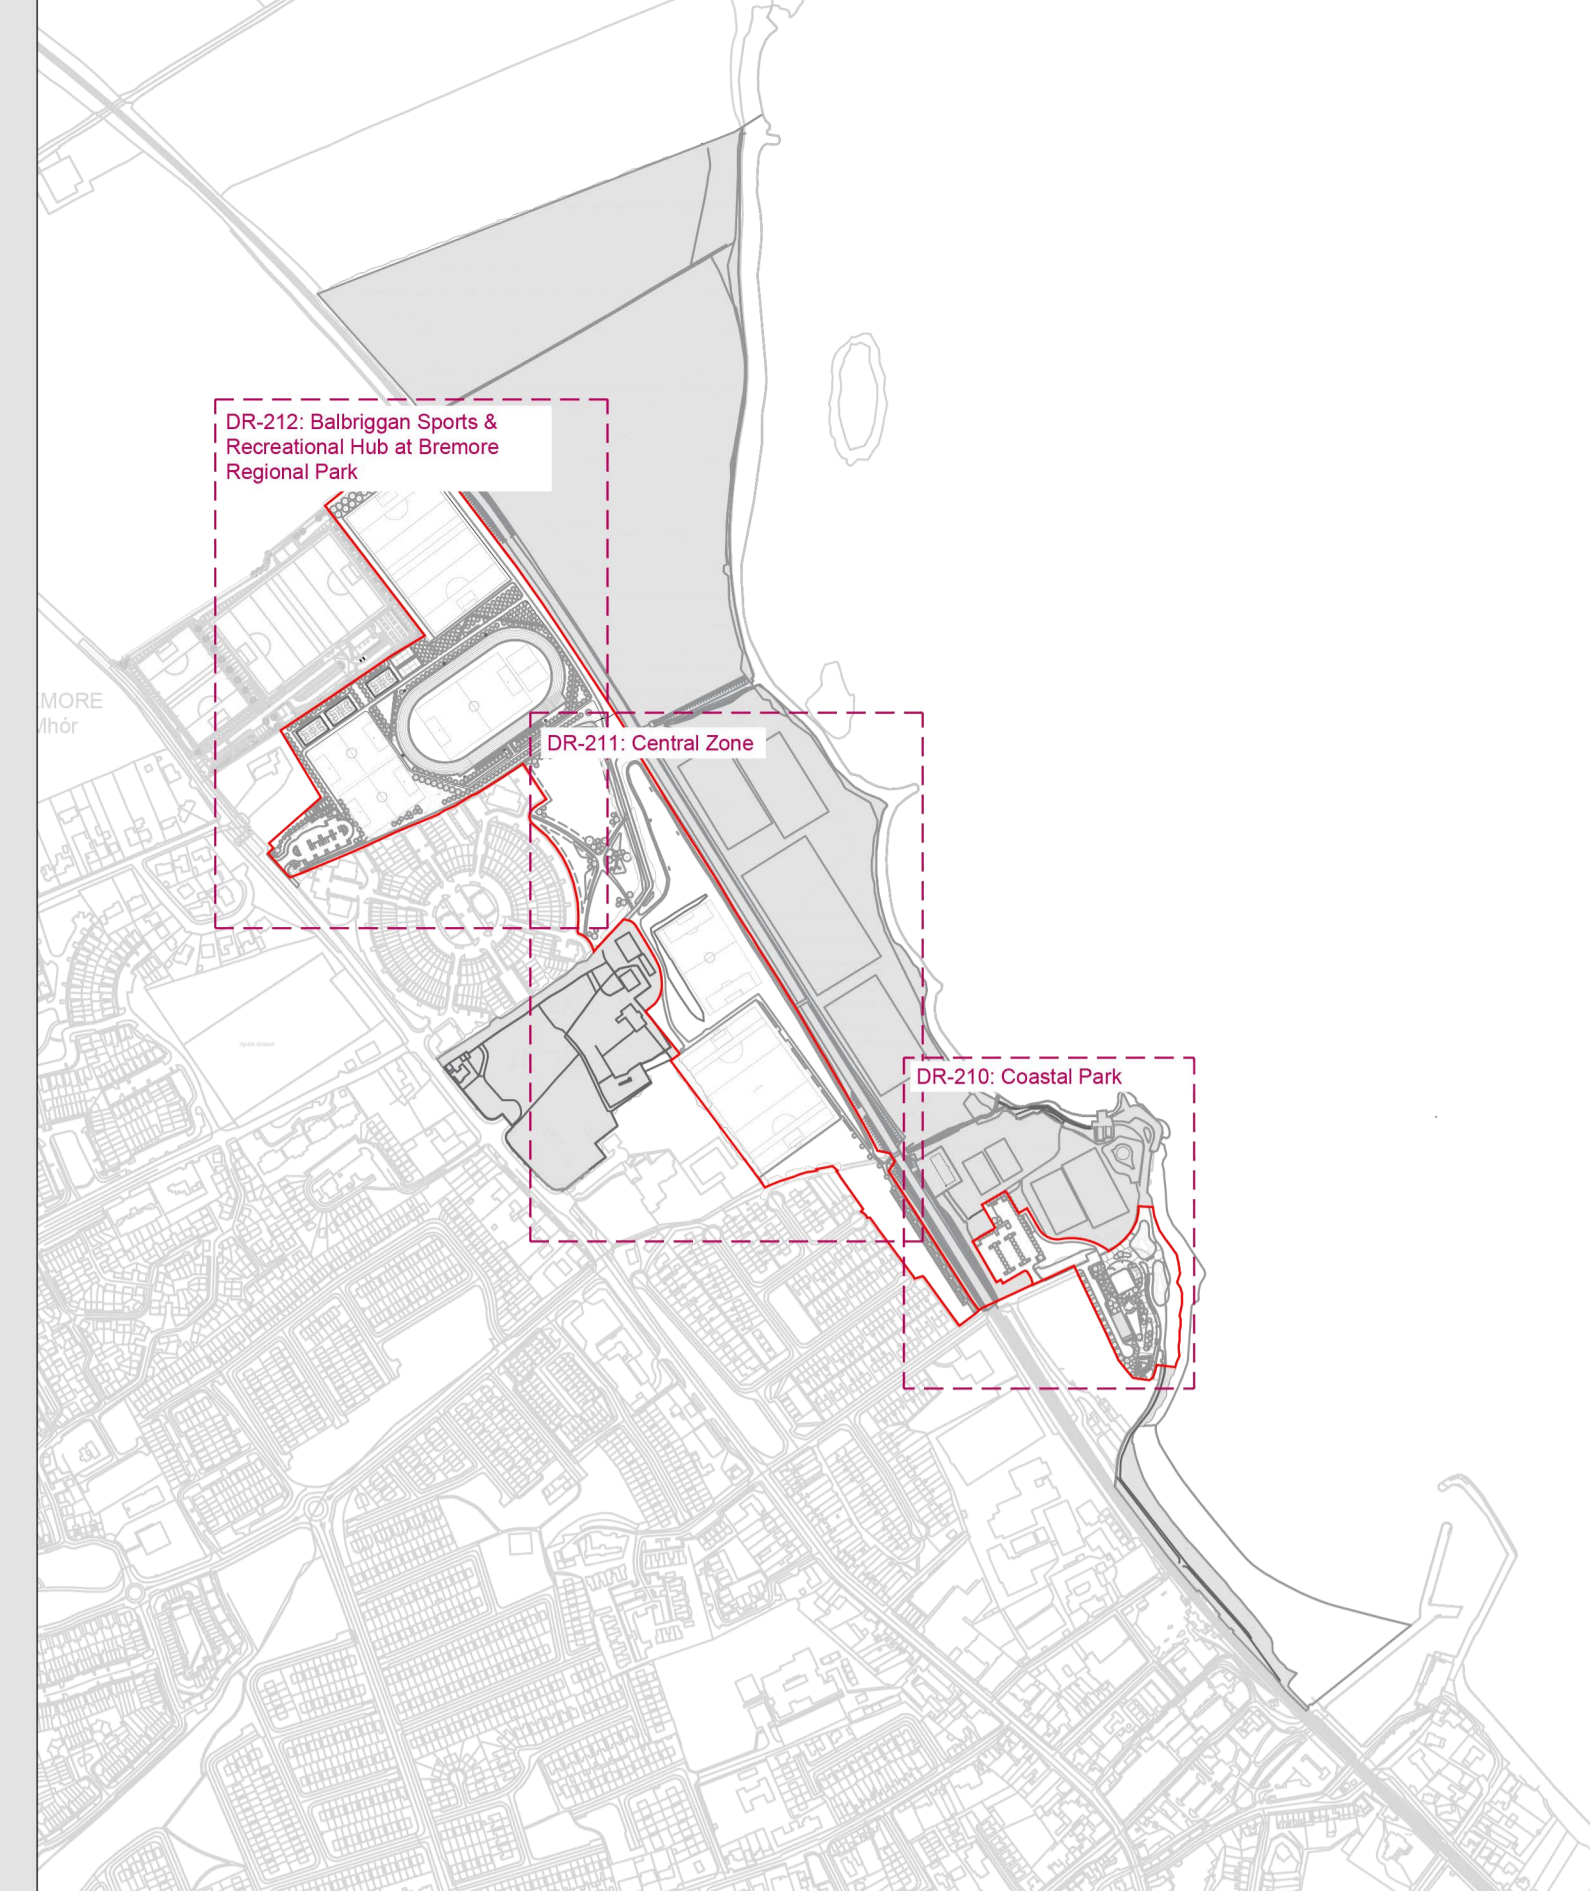

LEGEND		Site Furniture		Soil Landscape		Bioswale with Riparian Planting Mix	
	Concrete Footpath Brushed capped aggregate finish		Cycliststands Steel/wood stands, stainless steel		Existing Hedgerow to be Retained		Bioswale with Riparian Planting Mix
	Hard-Binding Gravel		Bespoke Hardwood Timber Bench with Backrest		Large Feature Tree Planting See accompanying report for details.		Raised Lawn Mound
	Asphalt Road Surface		Outdoor Gym / Trail Equipment		Semi-Mature Tree Planting See accompanying report for details.		Mown Lawn
	Asphalt Footpaths		Tiered Bleacher Terrace Seating		Indicative Flooding Locations Subject to further design		Coastal Planting Mix See accompanying report for details.
	Soccer Pitch						
	GAA Pitch						
	Basketball Court						
	Tennis Court						

 <b>ait</b> urbanism + landscape	1st Floor Technical Room Bremore Sports Unit 1 11-13 St. Michaels Bremore, Co. Wick	<b>ISSUE STATUS:</b> <b>PART 8 APPLICATION</b>		
	CLIENT: Fingal County Council	DRAWING NO: 19FG02-DR-212		REVISION:
	PROJECT: Bremore Regional Park Development Project	DRAWN BY: AD		1st ISSUE: 10.10.2021
	DRAWING: Babington Sports & Recreational Hub at Bremore Regional Park Landscape Plan	PROJECT NO: 19FG02		SCALE: 1:500 SHEET SIZE: A2 CHECKED BY: AD