


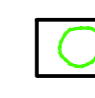


LEGEND


-  TREES RETAINED
-  TREE PROTECTION FENCING
-  SITE BOUNDARY

NOTE:
REFER TO THE ARBORICULTURAL ASSESSMENT
REPORT FOR DETAILS ON TREE PROTECTION

AREA 1

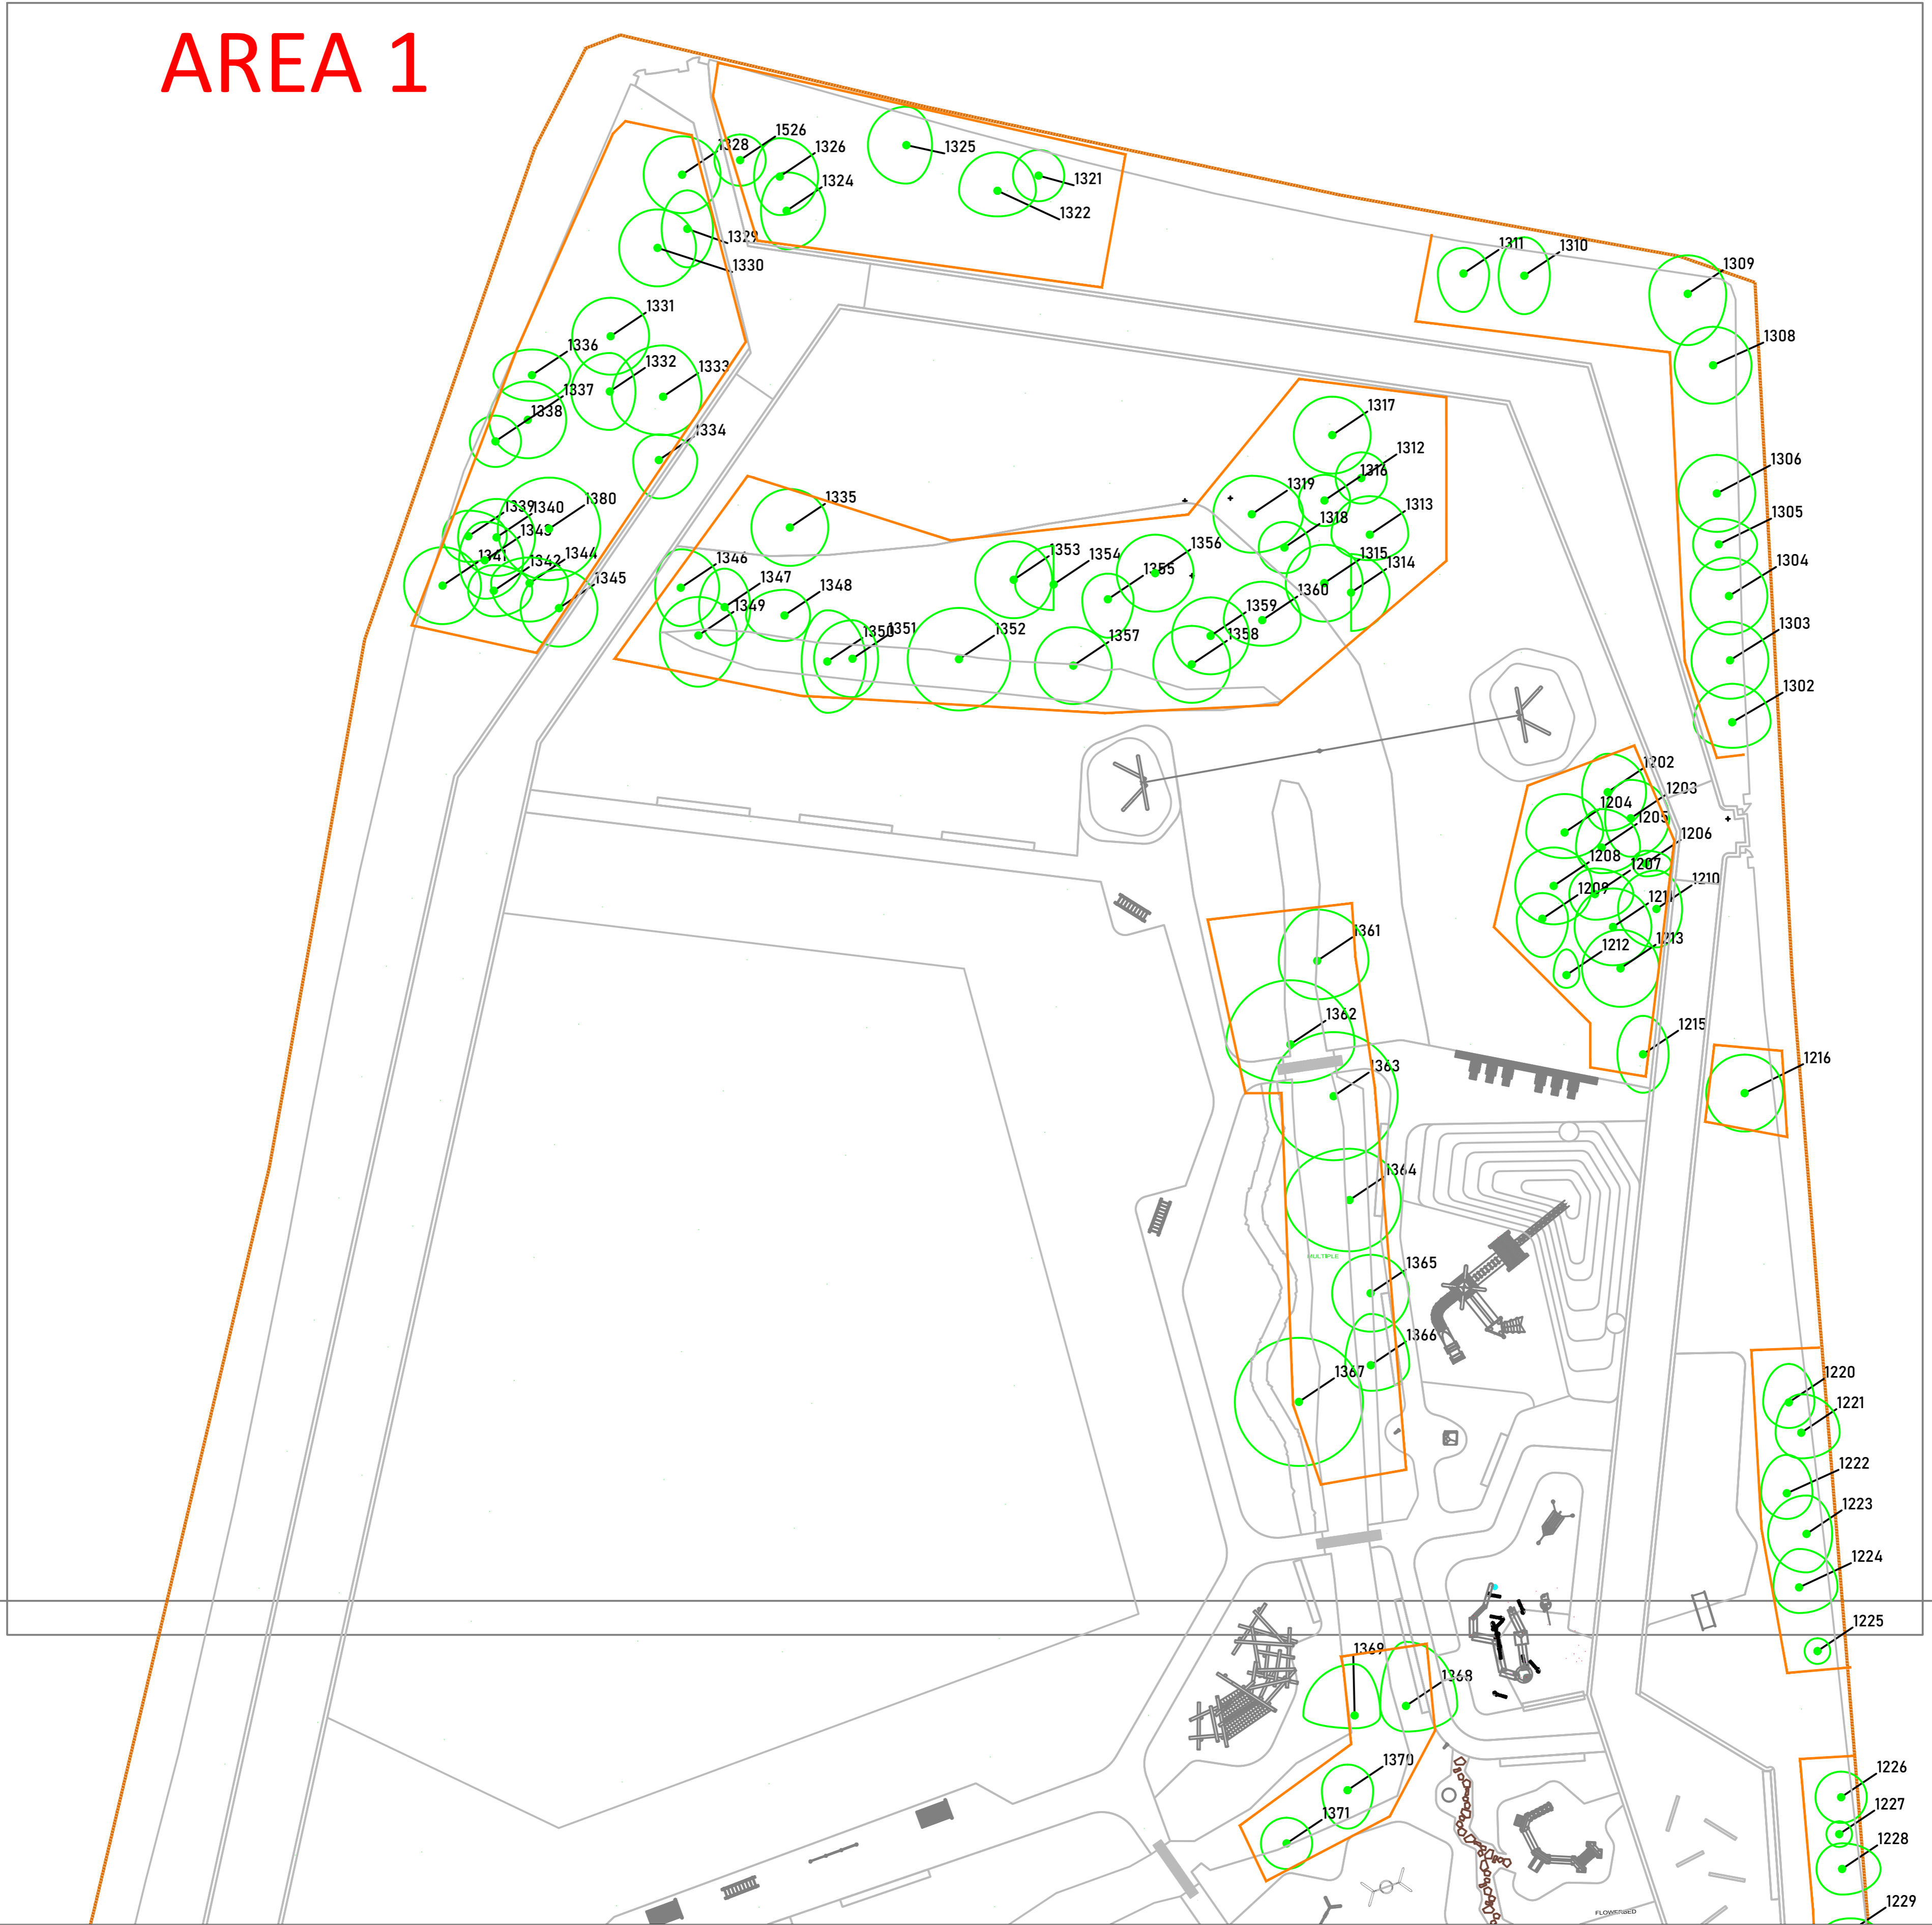


HERRAS FENCING OR SIMILAR APPROVED

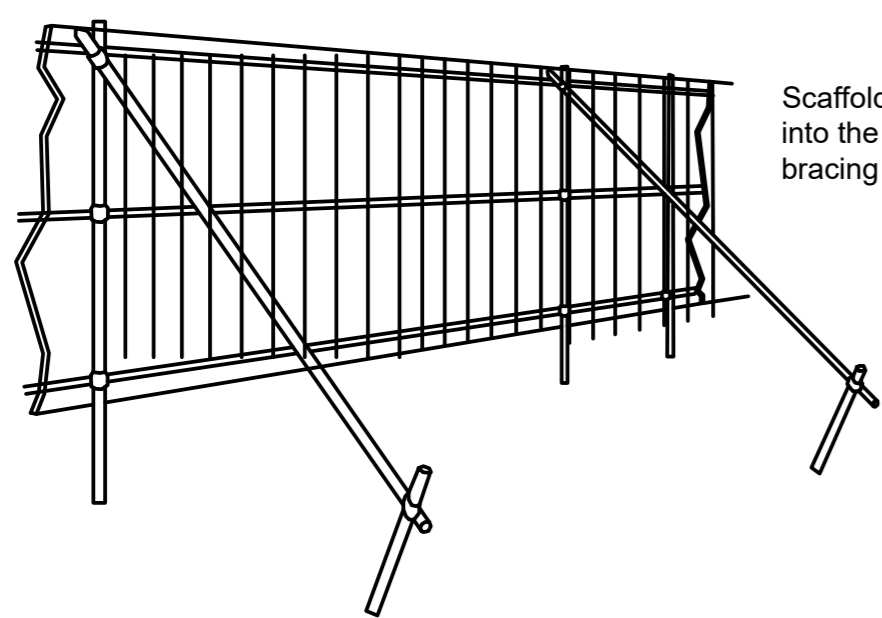

Scaffold Uprights driven well into the ground with additional bracing as required

**TREE PROTECTION DETAIL A:
HERRAS FENCING OR SIMILAR APPROVED**

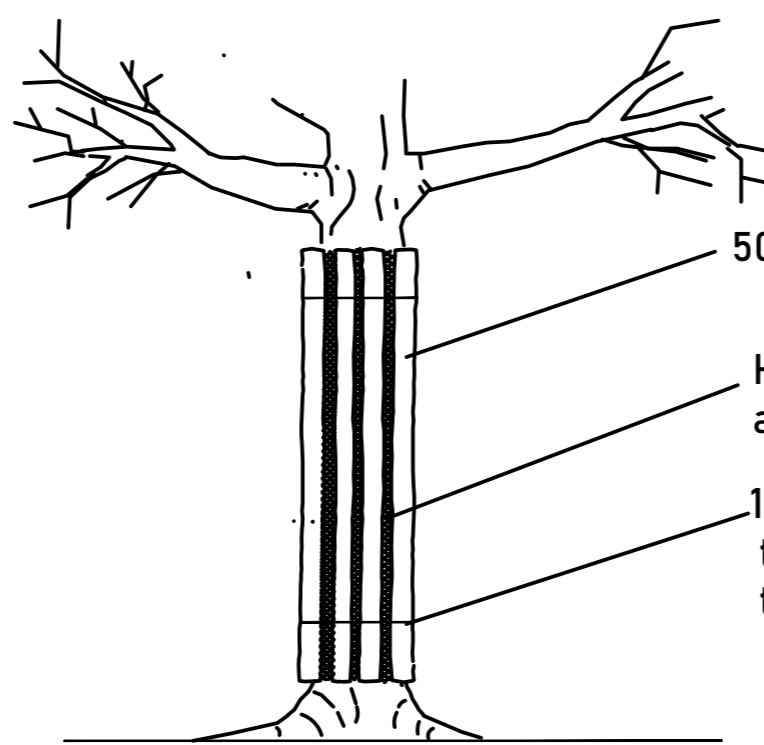

TREE TRUNK PROTECTION DETAIL B



TREE PROTECTION SIGNAGE

REV	DATE	DESCRIPTION



CMK
Consultants & Arboriculture Ltd

CLIENT: FRINGAL COUNTY COUNCIL	PROJECT: LANESBOROUGH PARK	JOB NO: TFCC001
DRAWING: TREE PROTECTION (1 of 3)	DATE: 25-08-21	SCALE: 1:300 @ A1
NOTES: This Drawing is Copyright of CMK Horticulture Limited © CMK Horticulture Limited 2021	DRAWN BY: Clare Harding	CHECKED BY: OK
STATUS: PLANNING		DRAWING NO: 110
		REVISION: A