



LEGEND

- TREES RETAINED
- TREES REMOVED TO FACILITATE DEVELOPMENT
- TREES REMOVED DUE TO CONDITION
- SITE BOUNDARY

NOTE:
REFER TO THE ARBORICULTURAL ASSESSMENT & IMPACT REPORT FOR A COMMENTARY ON THE IMPACT OF THE PROPOSED DEVELOPMENT ON TREES .

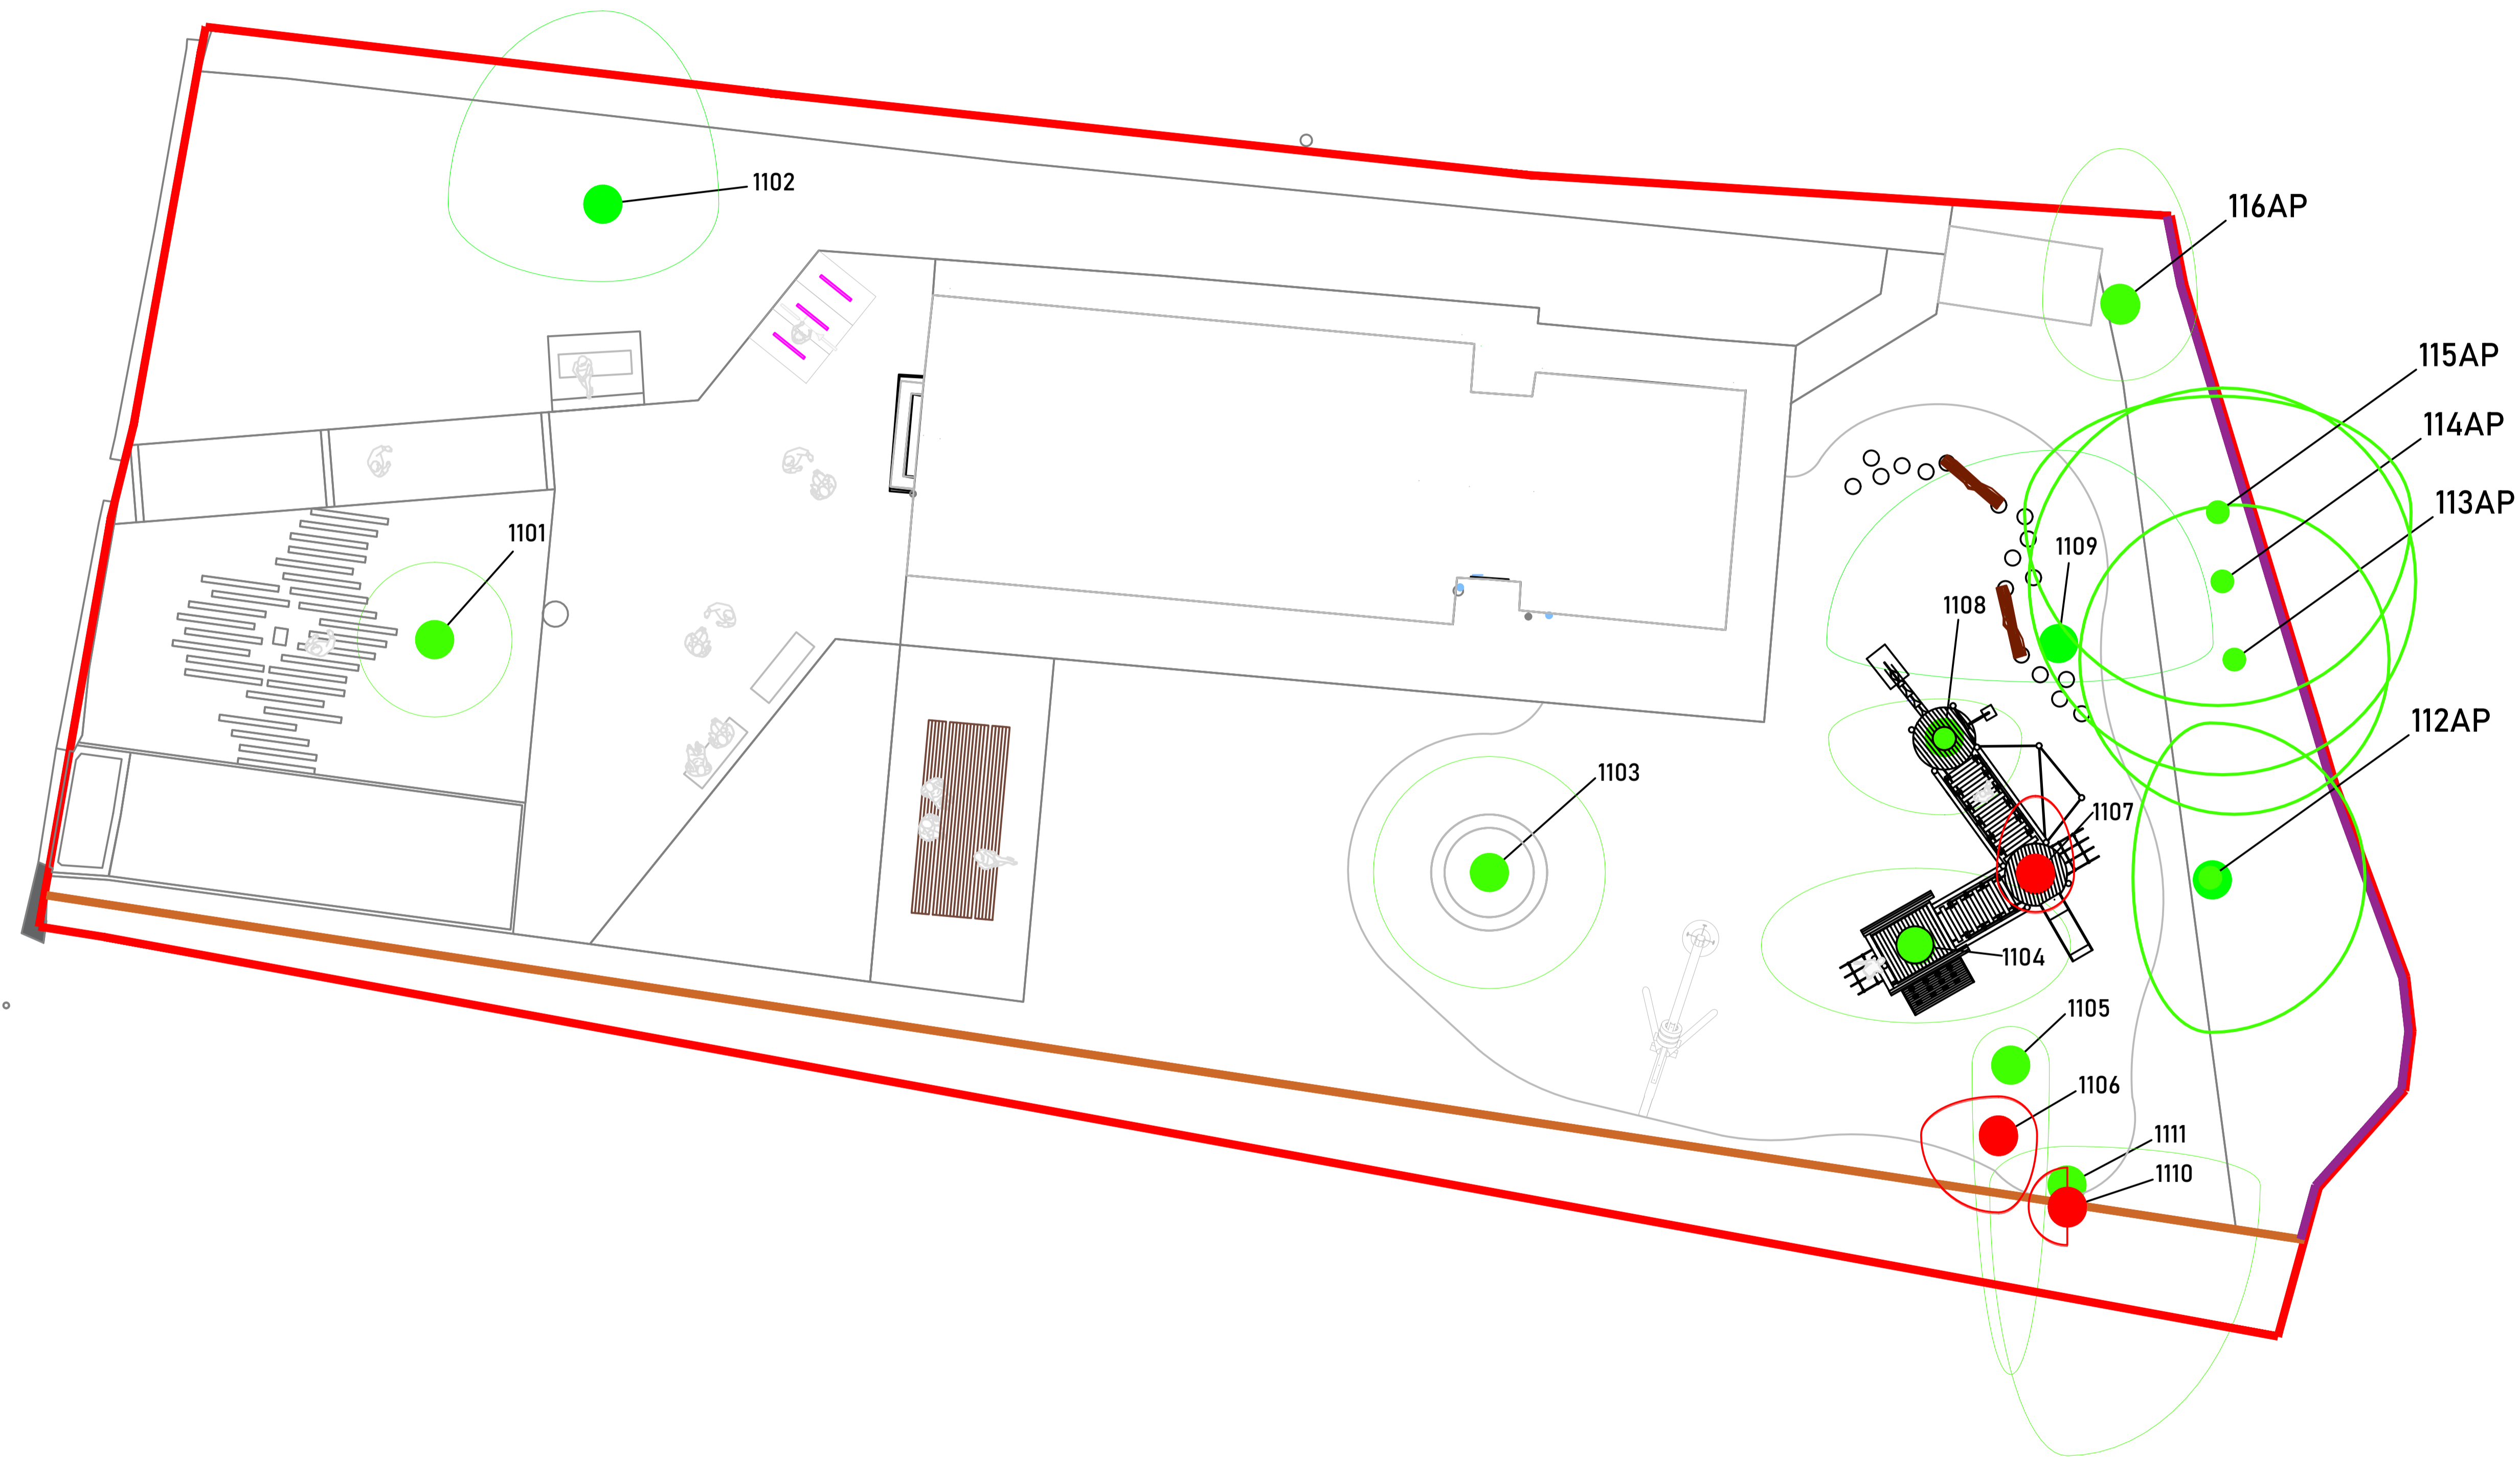

REV	DATE	DESCRIPTION
A	01.07.21	ADDITIONAL TREES ADDED TO REFLECT REVISED BOUNDARY

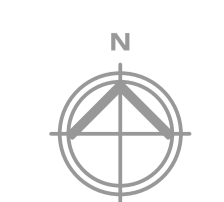

CMK
Horticulture & Arboriculture Ltd

CLIENT: FINGAL COUNTY COUNCIL	PROJECT: GARRISTOWN LIBRARY	JOB NO: TGAR002
DRAWING: ARBORICULTURAL IMPACT	DATE: 01-07-21	SCALE: 1:100 @ A1
DRAWN BY: CARRIE KEEBLE	CHECKED BY: NMA:B	REVISION: A
STATUS: PLANNING		

NOTES:
Do Not Scale. Use Figure Dimensions Only.
Do Not Copy/Reproduce Without Written Consent.
© THIS DRAWING IS COPYRIGHT OF CMK HORTICULTURE & ARBORICULTURE