


DAMASTOWN AVENUE

Emergency Access

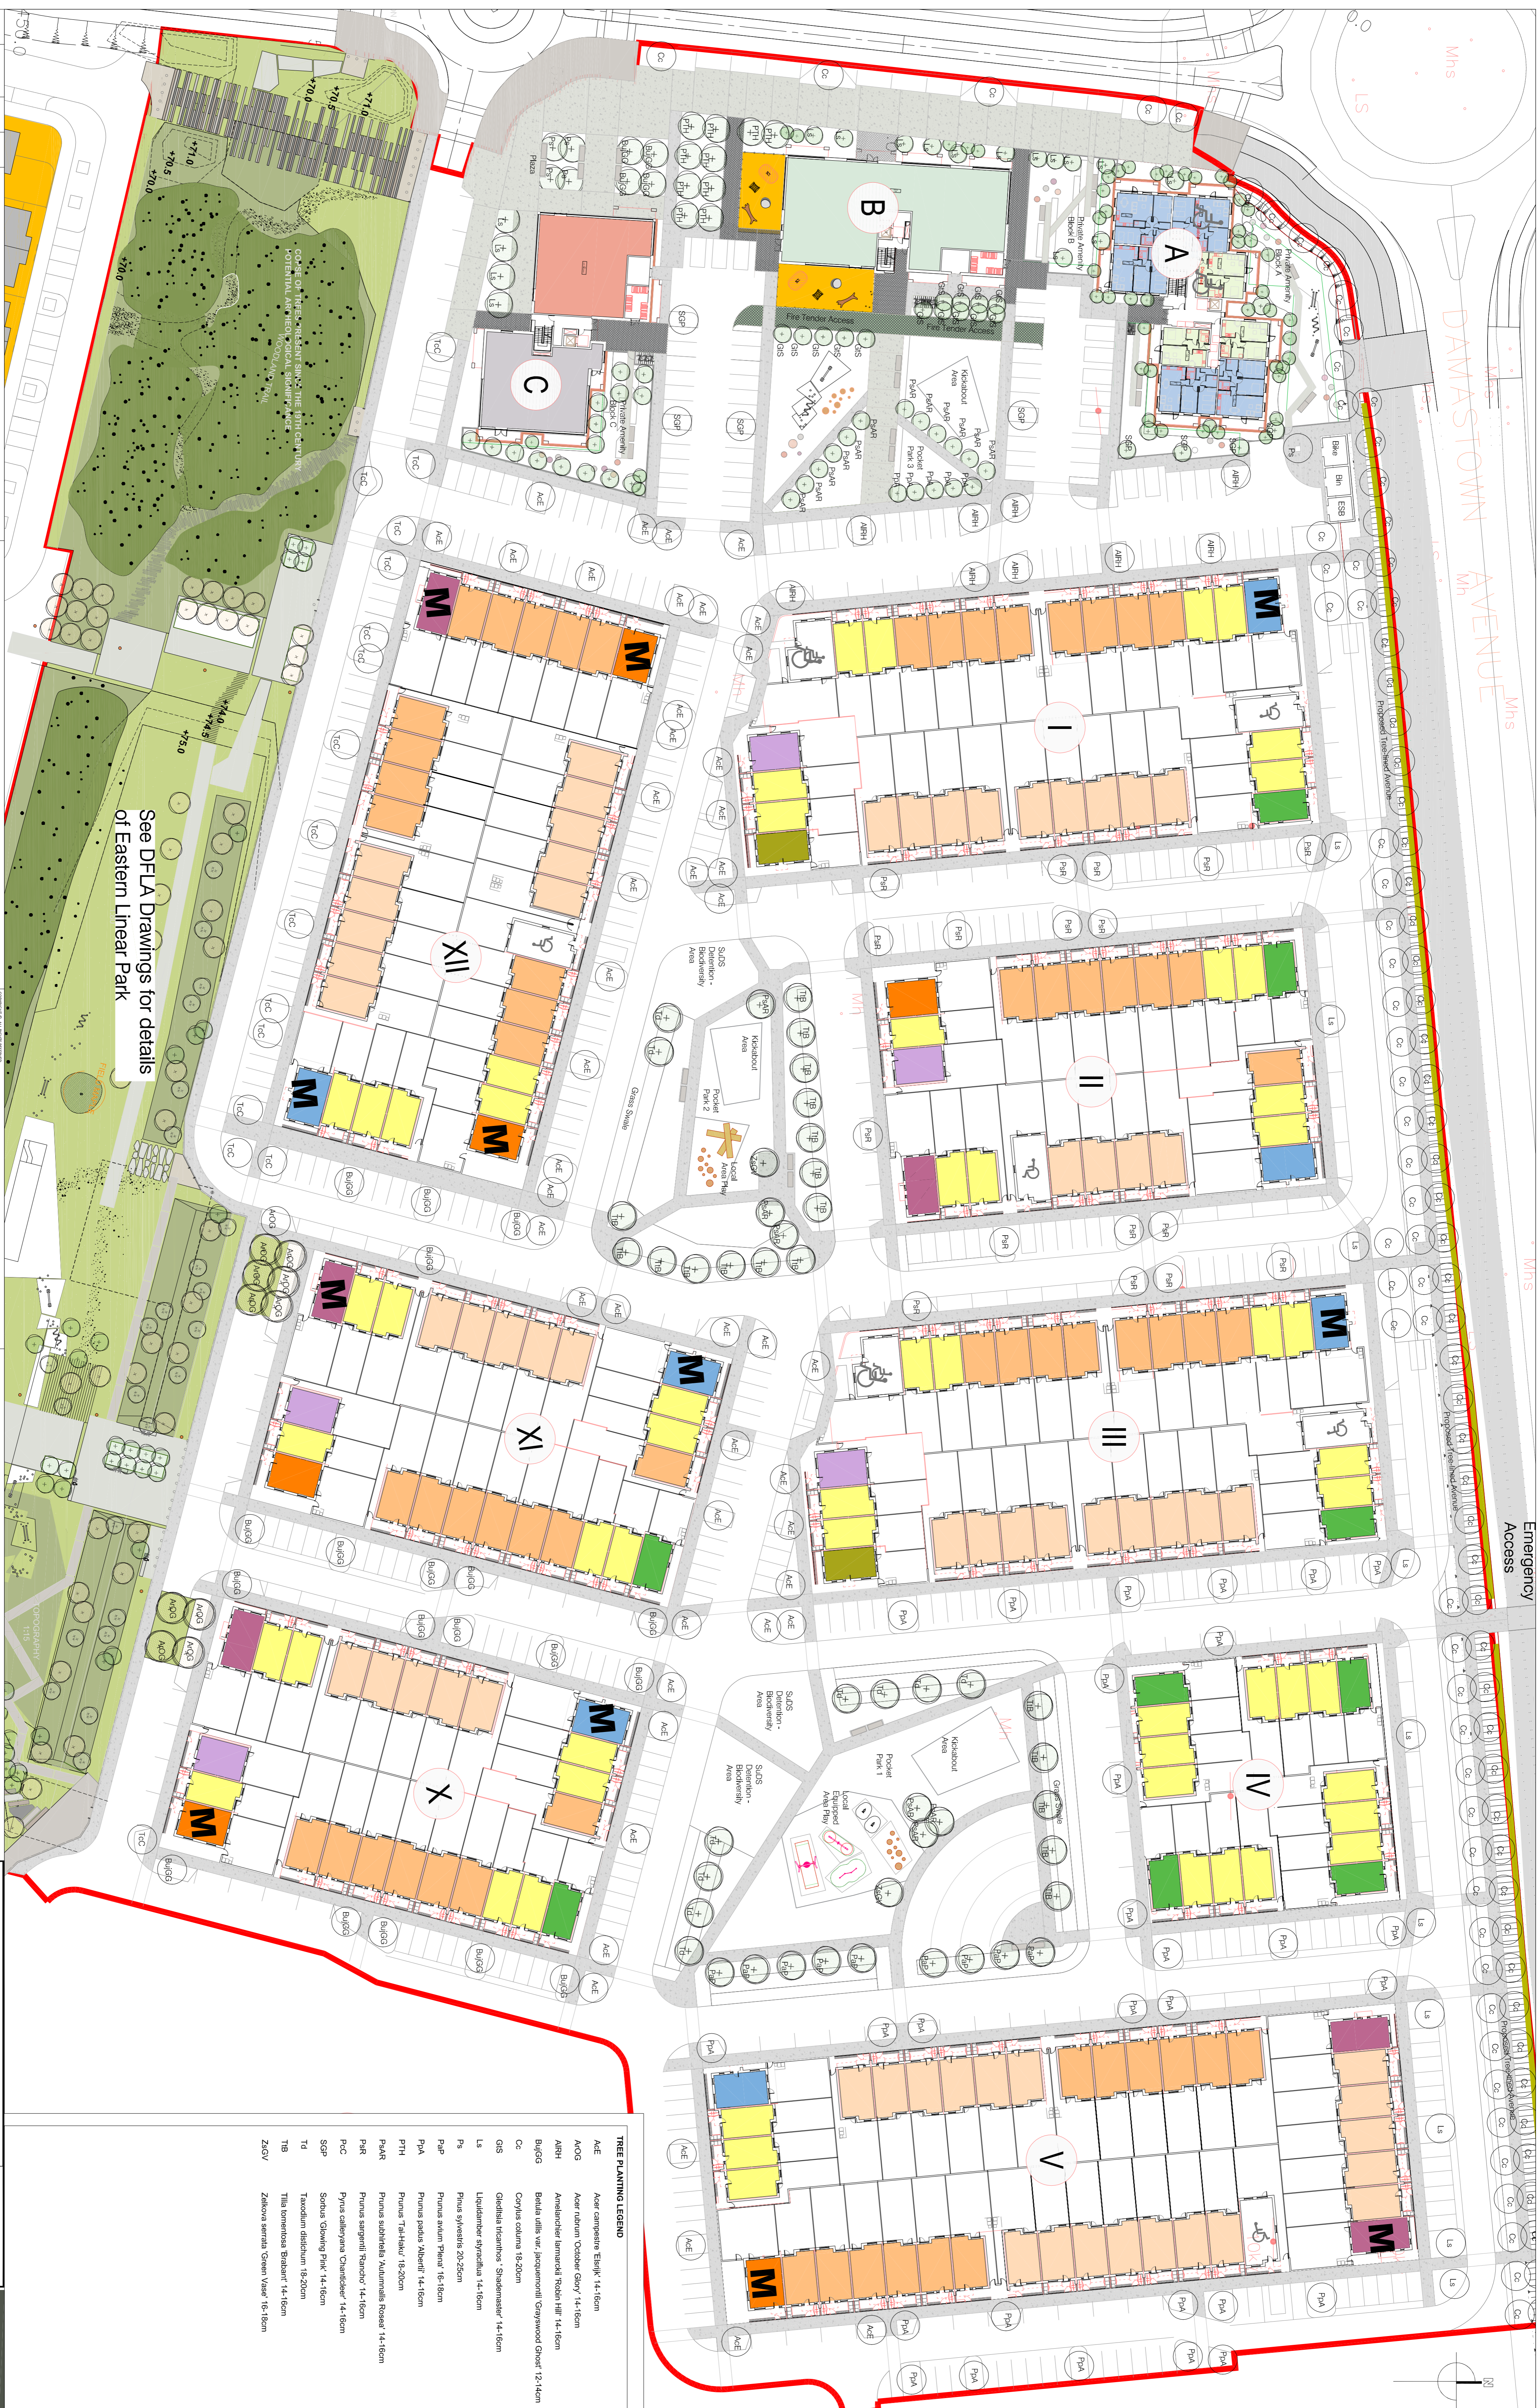

See DFLA Drawings for details of Eastern Linear Park

TREE PLANTING LEGEND


DL	07-12-2021	TB	Public Display
Drawn	Checked	Drawn	Checked
Scale	1:500	Scale	Public Display
Project	PART XI CHURCH FIELDS HOUSING AND EASTERN LINEAR PARK		
Site	Housing Area: Tree Planting Plan		
Project No.	6806	Drawing No.	313
Issue	December 2021	Rev.	01
Author	BNP	Drawn	BNP
Checked	BNP	Checked	BNP

BSM Est. 1968