

NOTE: EXISTING ADVANCED DIRECTIONAL SIGNAGE TO BE REPLACED

Panel Detail	Text N/A
Background White	Border N/A
X Height 60.0mm	Width 530mm
Height 205mm	Area 0.11sq.m

Dublin Enterprise Zone

Ceantar Bhaile Cúlann BALLYCOOLIN SECTOR

Baile Bhlainseir BLANCHARDSTOWN

Ceantar Bhaile Dama DAMASTOWN SECTOR

Baile Cúlann Eile OTHER BALLYCOOLIN

Panel Detail	Text White
Background Blue	Border N/A
X Height 60.0mm	Width 450mm
Height 150mm	Area 0.06sq.m

(N3) (M50)

Chorparáideach 1 CORPORATE 1


Chorparáideach 2 CORPORATE 2

ESB

Apply 80 per cent condensing factor

Apply 90 per cent condensing factor

Scheme Ref. D15 ENTERPRISE ZONE SIGNAGE	
Sign Ref. R/B E - ADS 1	X-height 60mm
Letter colour BLACK	SIGN FACE
Background WHITE	Width 2235mm
Border BLACK	Height 2035mm
Material EN Class Ref. 2	Area 4.55sq.m
Drawing file W:\ArchDwg\14_067\14_067_1016 - Roundabout E Signage	
NOTE Edge of sign must be at least 450 mm from edge of carriageway	

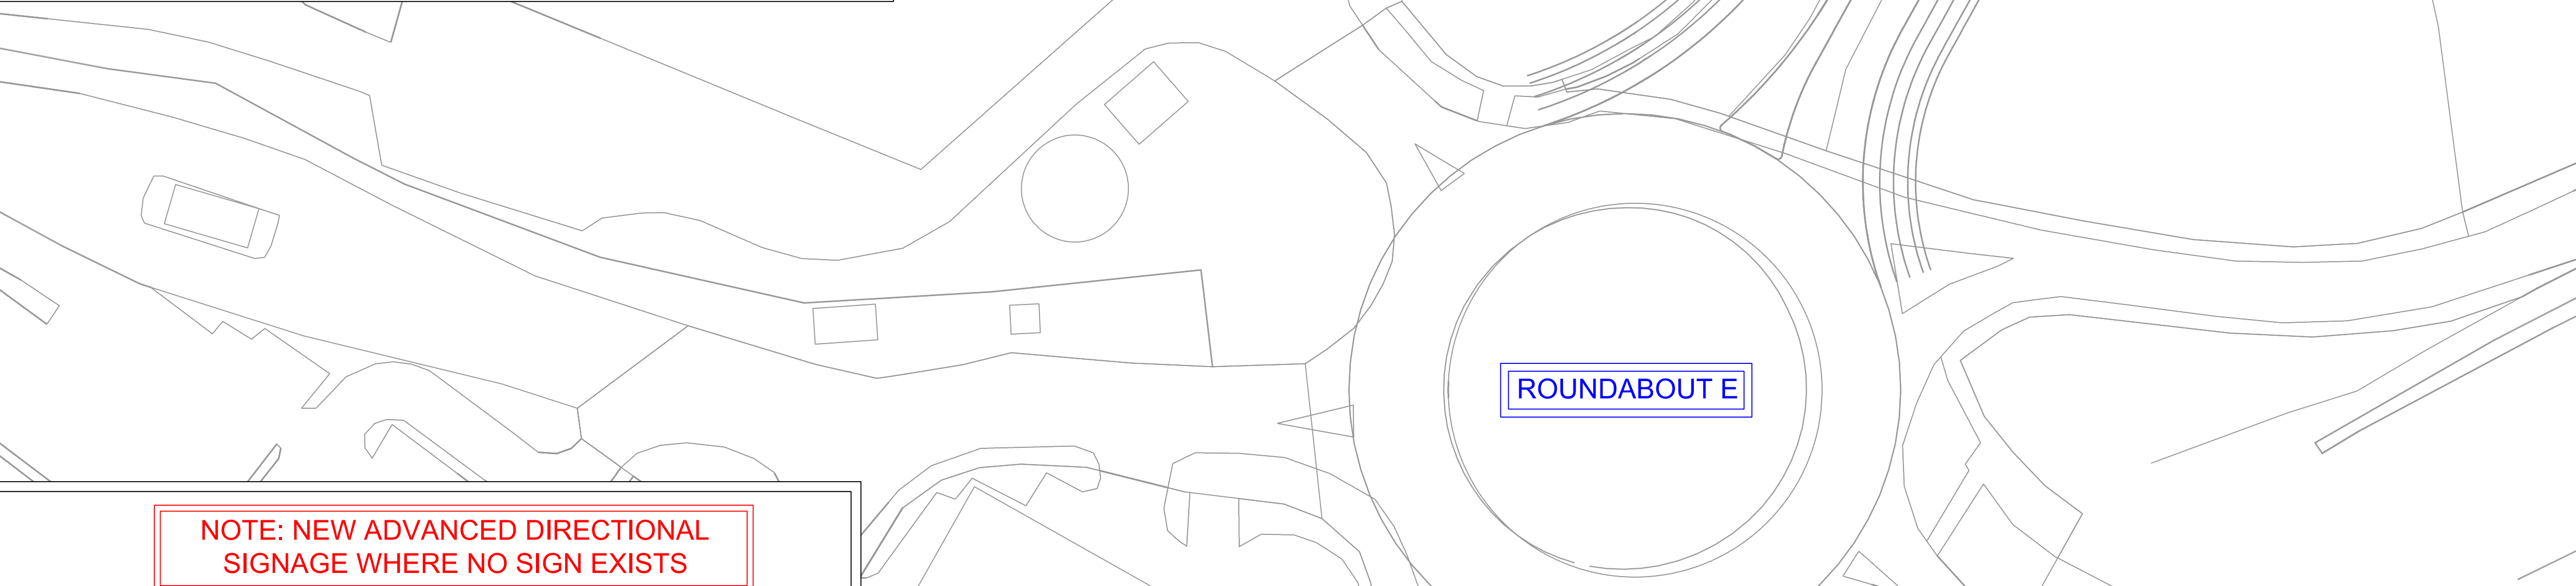

This drawing is produced using the Irish Transverse Mercator (ITM) Geographic Coordinate System

A1

NOTE: REFER TO DRAWING 14_067_1009 FOR OVERALL KEY PLAN AND ROUNDABOUT LOCATIONS WITHIN DUBLIN 15 ENTERPRISE SIGN.

NOTE: NEW ADVANCED DIRECTIONAL SIGNAGE WHERE NO SIGN EXISTS

Panel Detail	Text N/A
Background White	Border N/A
X Height 60.0mm	Width 530mm
Height 205mm	Area 0.11sq.m

Dublin Enterprise Zone

Ceantar Bhaile Cúlann BALLYCOOLIN SECTOR

Ceantar Cherryhound CHERRYHOUND SECTOR

An Mhilaois MILLENNIUM

An Iarthuaiscirt NORTHWEST

Panel Detail	Text Yellow
Background Green	Border N/A
X Height 60.0mm	Width 295mm
Height 120mm	Area 0.04sq.m

(N2)

ESB

Chorparáideach 1 CORPORATE 1


Chorparáideach 2 CORPORATE 2

Apply 90 per cent condensing factor

Apply 80 per cent condensing factor

Apply 90 per cent condensing factor

Scheme Ref. D15 ENTERPRISE ZONE SIGNAGE	
Sign Ref. R/B E - ADS 2	X-height 60mm
Letter colour BLACK	SIGN FACE
Background WHITE	Width 2235mm
Border BLACK	Height 2190mm
Material EN Class Ref. 2	Area 4.89sq.m
Drawing file W:\ArchDwg\14_067\14_067_1016 - Roundabout E Signage	
NOTE Edge of sign must be at least 450 mm from edge of carriageway	

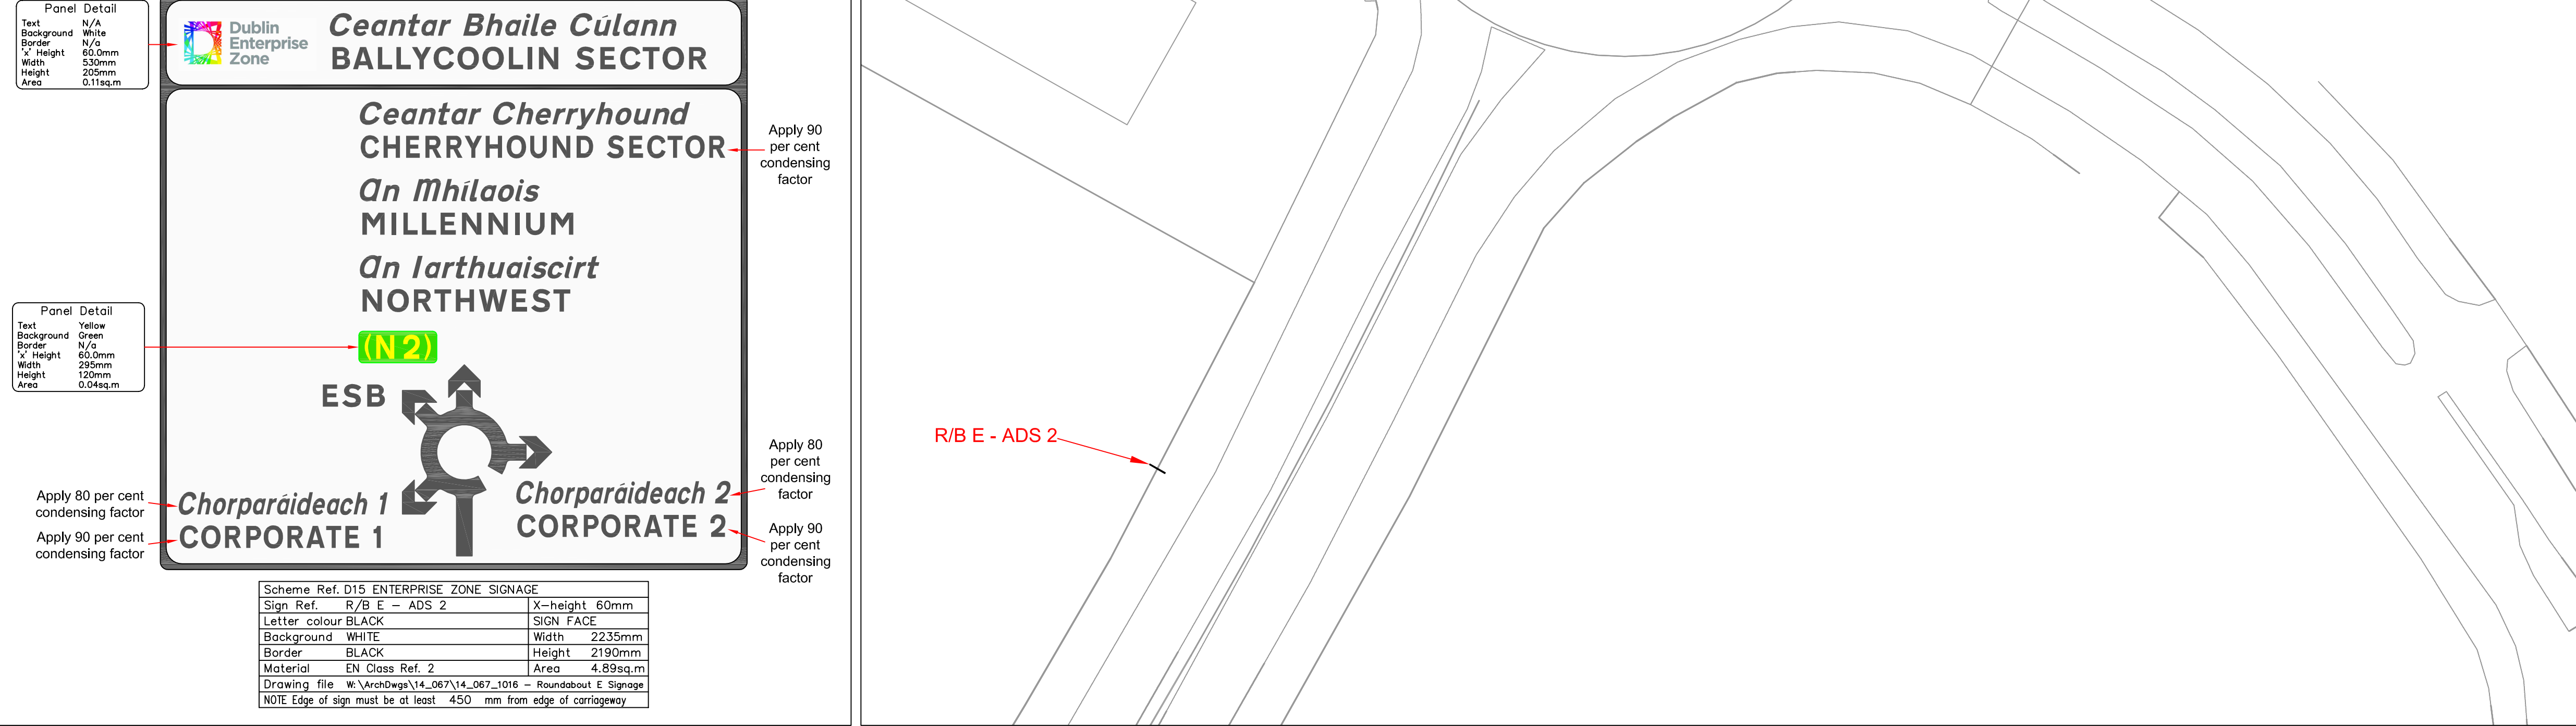

Revision	Description	Initials	Date
A	SIGNAGE AMENDED	CP	01-03-16

Clifton Scannell Emerson Associates Limited
 Consulting Engineers,
 Seafort Lodge,
 Castledawson Avenue,
 Blackrock, Co. Dublin,
 Ireland.
 T. +353 1 288 5006
 F. +353 1 283 3466
 E. info@csea.ie
 W. www.csea.ie

FINGAL COUNTY COUNCIL

Client _____

DUBLIN 15

Project **ENTERPRISE ZONE SIGNAGE**

PROPOSED SIGNAGE LAYOUT AT ROUNDABOUT E

Dwg. Title _____

Drawn By **CP** Date **MARCH 2016**

Checked by **CAB** Scale **1:500 @ A1**

Dwg. Progress **DRAFT**

Dwg. No. **14_067_1016-A**