


NOTE: NEW ADVANCED DIRECTION SIGN SITED BETWEEN ROUNDABOUT AND EXISTING ADVANCED DIRECTION SIGN

Dublin Enterprise Zone
Ceantar Bhaile Cúlann BALLYCOOLIN SECTOR

Ceantar Bhaile Dama DAMASTOWN SECTOR
Chorparáideach 1 CORPORATE 1



An Cholaíste IDA IDA-COLLEGE **Ceantar Cherryhound CHERRYHOUND SECTOR**

An Mhilaois MILLENNIUM
An Iarthuaiscirt NORTHWEST
Chorparáideach 1 & 2 CORPORATE 1 & 2

Panel Detail: Text N/A, Background White, Border N/A, X-height 60mm, Y-height 530mm, Width 205mm, Height 205mm, Area 0.11sq.m

Apply 80 per cent condensing factor (left), Apply 90 per cent condensing factor (right), Apply 95 per cent condensing factor (top), Apply 80 per cent condensing factor (bottom)


Scheme Ref. D15 ENTERPRISE ZONE SIGNAGE		
Sign Ref.	R/B F - ADS 2	X-height 60mm
Letter colour	BLACK	SIGN FACE
Background	WHITE	Width 2325mm
Border	BLACK	Height 2860mm
Material	EN Class Ref. 2	Area 6.65sq.m
Drawing file W:\ArchDwg\14_067\14_067_1017 - Roundabout F Signage		
NOTE Edge of sign must be at least 450 mm from edge of carriageway		

NOTE: NEW ADVANCED DIRECTIONAL SIGNAGE WHERE NO SIGN EXISTS

Dublin Enterprise Zone
Ceantar Bhaile Cúlann BALLYCOOLIN SECTOR

Baile Bhlainseir BLANCHARDSTOWN
An Cholaíste IDA IDA-COLLEGE

(N3) (M50)




Baile Cúlann Eile OTHER BALLYCOOLIN **Ceantar Bhaile Dama DAMASTOWN SECTOR**

Chorparáideach 1 CORPORATE 1

Panel Detail: Text N/A, Background White, Border N/A, X-height 60mm, Y-height 530mm, Width 205mm, Height 205mm, Area 0.11sq.m

Apply 95 per cent condensing factor (top), Apply 90 per cent condensing factor (right), Apply 80 per cent condensing factor (left), Apply 90 per cent condensing factor (bottom)


Scheme Ref. D15 ENTERPRISE ZONE SIGNAGE		
Sign Ref.	R/B F - ADS 1	X-height 60mm
Letter colour	BLACK	SIGN FACE
Background	WHITE	Width 2030mm
Border	BLACK	Height 2275mm
Material	EN Class Ref. 2	Area 4.62sq.m
Drawing file W:\ArchDwg\14_067\14_067_1017 - Roundabout F Signage		
NOTE Edge of sign must be at least 450 mm from edge of carriageway		

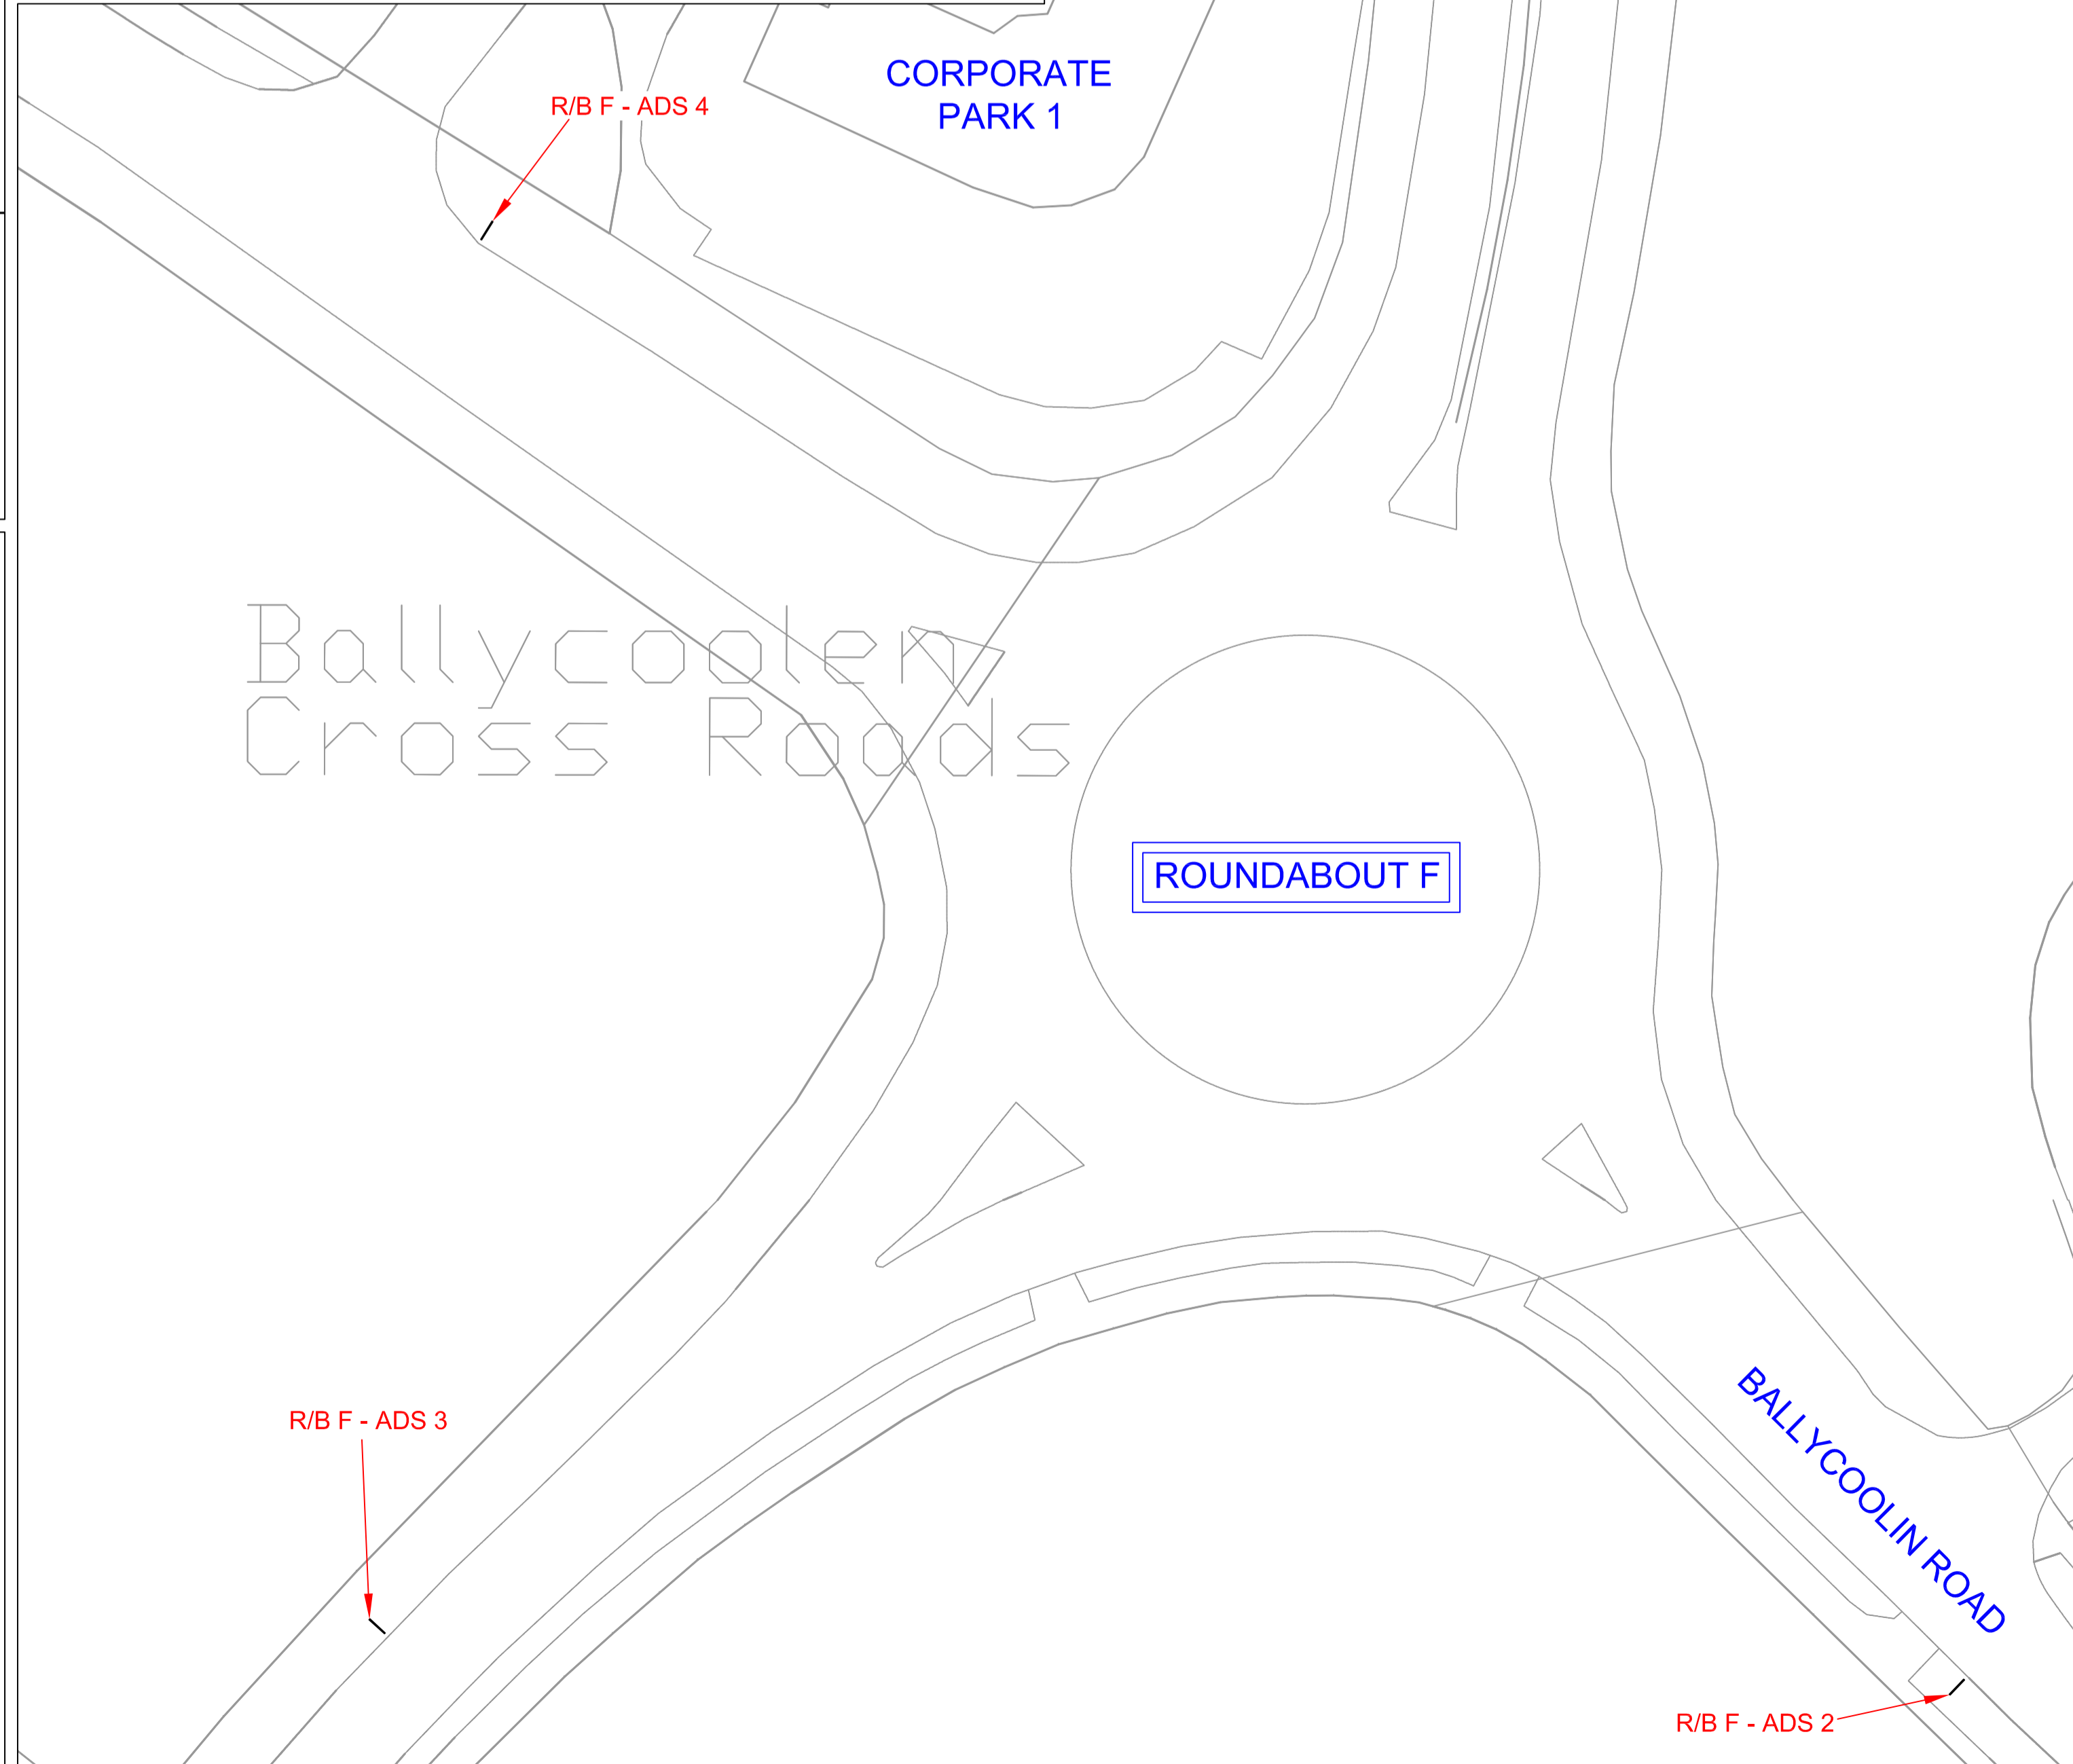

NOTE: NEW ADVANCED DIRECTION SIGN SITED BETWEEN ROUNDABOUT AND EXISTING ADVANCED DIRECTION SIGN

Dublin Enterprise Zone
Ceantar Bhaile Cúlann BALLYCOOLIN SECTOR

Baile Cúlann Eile OTHER BALLYCOOLIN

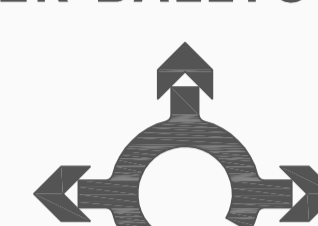

Ceantar Cherryhound CHERRYHOUND SECTOR **An Cholaíste IDA IDA-COLLEGE**

An Mhilaois MILLENNIUM
An Iarthuaiscirt NORTHWEST
Chorparáideach CORPORATE

Panel Detail: Text N/A, Background White, Border N/A, X-height 60mm, Y-height 530mm, Width 205mm, Height 205mm, Area 0.11sq.m

Apply 95 per cent condensing factor (top), Apply 80 per cent condensing factor (right), Apply 90 per cent condensing factor (left), Apply 80 per cent condensing factor (bottom)

Scheme Ref. D15 ENTERPRISE ZONE SIGNAGE		
Sign Ref.	R/B F - ADS 4	X-height 60mm
Letter colour	BLACK	SIGN FACE
Background	WHITE	Width 2135mm
Border	BLACK	Height 2570mm
Material	EN Class Ref. 2	Area 5.49sq.m
Drawing file W:\ArchDwg\14_067\14_067_1017 - Roundabout F Signage		
NOTE Edge of sign must be at least 450 mm from edge of carriageway		

NOTE: EXISTING ADVANCED DIRECTION SIGN TO BE RETAINED AND NEW (N2) / (N3) AND (M50) PATCHES POSITIONED IN APPROPRIATE LOCATION ON SIGN

Panel Detail: Text Yellow, Background Green, Border N/A, X-height 60mm, Y-height 235mm, Width 120mm, Height 120mm, Area 0.04sq.m

(N2)

Panel Detail: Text Yellow, Background Green, Border N/A, X-height 60mm, Y-height 300mm, Width 120mm, Height 120mm, Area 0.04sq.m

(N3)

Panel Detail: Text White, Background Blue, Border N/A, X-height 60mm, Y-height 450mm, Width 150mm, Height 150mm, Area 0.06sq.m

(M50)

NOTE: EXISTING ADVANCED DIRECTION SIGN TO BE RETAINED AND NEW (N2) PATCH POSITIONED ON RIGHT TURN MOVEMENT. EXISTING (N2) PATCH ON STRAIGHT MOVEMENT TO BE BLANKED OFF


Panel Detail: Text Yellow, Background Green, Border N/A, X-height 60mm, Y-height 235mm, Width 120mm, Height 120mm, Area 0.04sq.m

(N2)

NOTE: NEW ADVANCED DIRECTION SIGN SITED BETWEEN ROUNDABOUT AND EXISTING ADVANCED DIRECTION SIGN

Dublin Enterprise Zone
Ceantar Bhaile Cúlann BALLYCOOLIN SECTOR

Ceantar Cherryhound CHERRYHOUND SECTOR
An Mhilaois MILLENNIUM
An Iarthuaiscirt NORTHWEST
Chorparáideach 1 & 2 CORPORATE 1 & 2

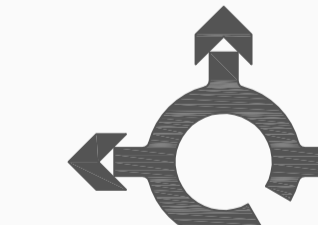

Ceantar Bhaile Dama DAMASTOWN SECTOR **Baile Cúlann Eile OTHER BALLYCOOLIN**

Chorparáideach 1 CORPORATE 1

Panel Detail: Text N/A, Background White, Border N/A, X-height 60mm, Y-height 530mm, Width 205mm, Height 205mm, Area 0.11sq.m

Apply 95 per cent condensing factor (top), Apply 90 per cent condensing factor (right), Apply 95 per cent condensing factor (left), Apply 80 per cent condensing factor (bottom)

Scheme Ref. D15 ENTERPRISE ZONE SIGNAGE		
Sign Ref.	R/B F - ADS 3	X-height 60mm
Letter colour	BLACK	SIGN FACE
Background	WHITE	Width 2030mm
Border	BLACK	Height 2860mm
Material	EN Class Ref. 2	Area 5.81sq.m
Drawing file W:\ArchDwg\14_067\14_067_1017 - Roundabout F Signage		
NOTE Edge of sign must be at least 450 mm from edge of carriageway		

NOTE: REFER TO DRAWING 14_067_1009 FOR OVERALL KEY PLAN AND ROUNDABOUT LOCATIONS WITHIN DUBLIN 15 ENTERPRISE SIGN.

Revision	Description	Initials	Date
A	SIGNAGE AMENDED	CP	01-03-16

Clifton Scannell Emerson Associates Limited
Consulting Engineers,
Seafort Lodge,
Castledawson Avenue,
Blackrock, Co. Dublin,
Ireland.

T. +353 1 288 5006
F. +353 1 283 3466
E. info@csea.ie
W. www.csea.ie

FINGAL COUNTY COUNCIL

Client: _____

Project: **DUBLIN 15 ENTERPRISE ZONE SIGNAGE**

Dwg. Title: **PROPOSED SIGNAGE LAYOUT AT ROUNDABOUT F**

Drawn By: **CP** Date: **MARCH 2016**

Checked by: **CAB** Scale: **1:500 @ A1**

Dwg. Progress: **DRAFT**

Dwg. No.: **14_067_1017-A**