


NOTE: REFER TO DRAWING 14_067_1009 FOR OVERALL KEY PLAN AND ROUNDABOUT LOCATIONS WITHIN DUBLIN 15 ENTERPRISE SIGN.

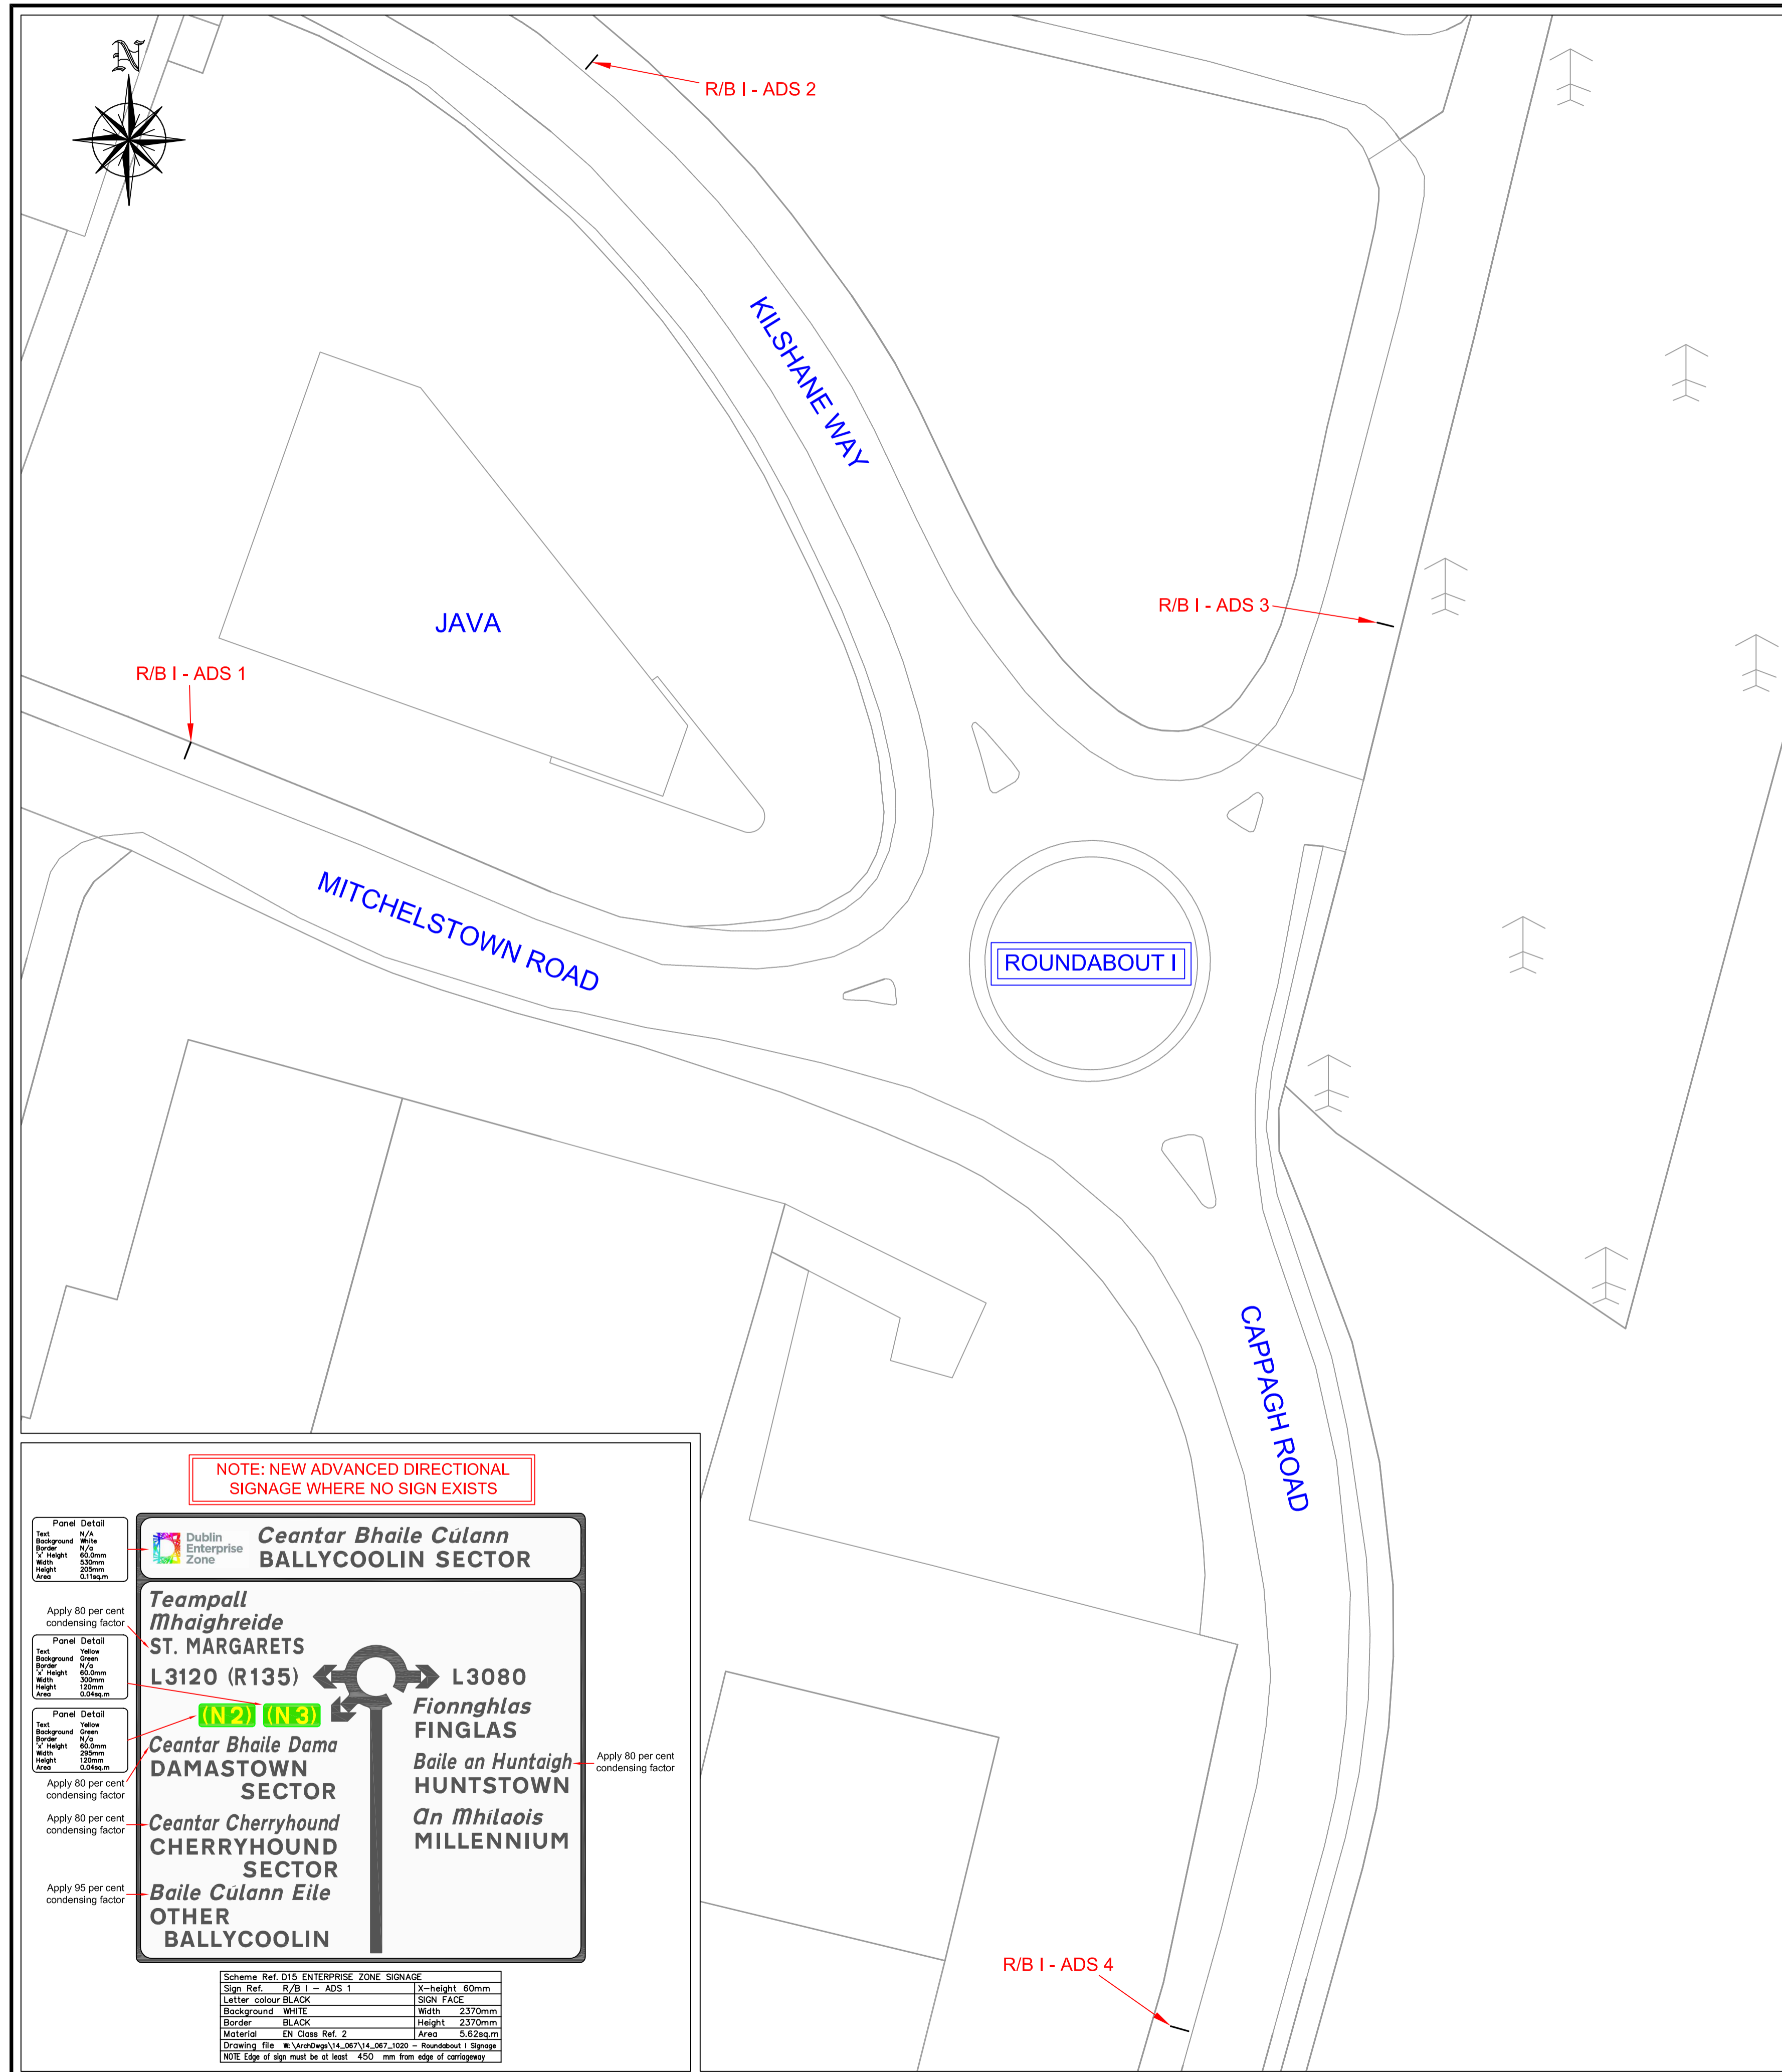

NOTE: EXISTING ADVANCED DIRECTIONAL SIGNAGE TO BE REPLACED

Panel Detail	N/A
Text	N/A
Background	White
Border	N/A
X-height	60mm
Y-height	200mm
Width	240mm
Area	0.11sqm

Ceantar Bhaile Cúlann BALLYCOOLIN SECTOR

Baile an Glabhoidigh
HOLLYSTOWN

Ceantar Bhaile Dama
DAMASTOWN SECTOR

Ceantar Cherryhound
CHERRYHOUND SECTOR ↗

Baile Cúlann Eile
OTHER BALLYCOOLIN

L3080 (N2) (N3)

An Iarthuaiscirt 1 & 2
NORTHWEST 1 & 2

L3120 (R135)
Teampall Mhaighreide
ST. MARGARETS

Panel Detail	Yellow
Text	Green
Background	N/A
Border	N/A
X-height	60mm
Y-height	120mm
Width	200mm
Area	0.04sqm

Apply 80 per cent condensing factor

Panel Detail	Yellow
Text	Green
Background	N/A
Border	N/A
X-height	60mm
Y-height	120mm
Width	200mm
Area	0.04sqm

Apply 80 per cent condensing factor

Scheme Ref. D15 ENTERPRISE ZONE SIGNAGE	
Sign Ref.	R/B 1 - ADS 4
X-height	60mm
Letter colour	BLACK
Sign Face	SIGN FACE
Background	WHITE
Width	240mm
Border	BLACK
Height	240mm
Material	EN Class Ref. 2
Area	0.09sqm
Drawing file	#\Arb\Sign\14_067\14_067_1020 - Roundabout 1 Signage
NOTE: Edge of sign must be at least 450 mm from edge of carriageway	

NOTE: EXISTING ADVANCED DIRECTIONAL SIGNAGE TO BE REPLACED

Panel Detail	N/A
Text	N/A
Background	White
Border	N/A
X-height	60mm
Y-height	200mm
Width	240mm
Area	0.11sqm

Ceantar Bhaile Cúlann BALLYCOOLIN SECTOR

Fionnghlas
FINGLAS

Baile an Hunttaigh
HUNTSTOWN

An Mhilaois
MILLENNIUM

L3080

L3120 (R135)
Teampall Mhaighreide
ST. MARGARETS

An Iarthuaiscirt 1 & 2
NORTHWEST 1 & 2

Panel Detail	Yellow
Text	Green
Background	N/A
Border	N/A
X-height	60mm
Y-height	120mm
Width	200mm
Area	0.04sqm

Apply 80 per cent condensing factor

Panel Detail	Yellow
Text	Green
Background	N/A
Border	N/A
X-height	60mm
Y-height	120mm
Width	200mm
Area	0.04sqm

Apply 85 per cent condensing factor

Scheme Ref. D15 ENTERPRISE ZONE SIGNAGE	
Sign Ref.	R/B 1 - ADS 2
X-height	60mm
Letter colour	BLACK
Sign Face	SIGN FACE
Background	WHITE
Width	240mm
Border	BLACK
Height	2345mm
Material	EN Class Ref. 2
Area	5.65sqm
Drawing file	#\Arb\Sign\14_067\14_067_1020 - Roundabout 1 Signage
NOTE: Edge of sign must be at least 450 mm from edge of carriageway	

NOTE: EXISTING ADVANCED DIRECTIONAL SIGNAGE TO BE REPLACED

Panel Detail	N/A
Text	N/A
Background	White
Border	N/A
X-height	60mm
Y-height	200mm
Width	240mm
Area	0.11sqm

Ceantar Bhaile Cúlann BALLYCOOLIN SECTOR

Fionnghlas
FINGLAS

Baile an Hunttaigh
HUNTSTOWN

An Mhilaois
MILLENNIUM

L3080

An Iarthuaiscirt 1 & 2
NORTHWEST 1 & 2

(N2) (N3)

Baile Cúlann Eile
OTHER BALLYCOOLIN

Ceantar Cherryhound
CHERRYHOUND SECTOR

Ceantar Bhaile Dama
DAMASTOWN SECTOR

Panel Detail	Yellow
Text	Green
Background	N/A
Border	N/A
X-height	60mm
Y-height	120mm
Width	200mm
Area	0.04sqm

Apply 80 per cent condensing factor

Panel Detail	Yellow
Text	Green
Background	N/A
Border	N/A
X-height	60mm
Y-height	120mm
Width	200mm
Area	0.04sqm

Apply 85 per cent condensing factor

Panel Detail	Yellow
Text	Green
Background	N/A
Border	N/A
X-height	60mm
Y-height	120mm
Width	200mm
Area	0.04sqm

Apply 90 per cent condensing factor

Panel Detail	Yellow
Text	Green
Background	N/A
Border	N/A
X-height	60mm
Y-height	120mm
Width	200mm
Area	0.04sqm

Apply 95 per cent condensing factor

Scheme Ref. D15 ENTERPRISE ZONE SIGNAGE	
Sign Ref.	R/B 1 - ADS 3
X-height	60mm
Letter colour	BLACK
Sign Face	SIGN FACE
Background	WHITE
Width	2225mm
Border	BLACK
Height	3085mm
Material	EN Class Ref. 2
Area	6.86sqm
Drawing file	#\Arb\Sign\14_067\14_067_1020 - Roundabout 1 Signage
NOTE: Edge of sign must be at least 450 mm from edge of carriageway	

NOTE: NEW ADVANCED DIRECTIONAL SIGNAGE WHERE NO SIGN EXISTS

Panel Detail	N/A
Text	N/A
Background	White
Border	N/A
X-height	60mm
Y-height	200mm
Width	240mm
Area	0.11sqm

Ceantar Bhaile Cúlann BALLYCOOLIN SECTOR

Teampall Mhaighreide
ST. MARGARETS

L3120 (R135)

(N2) (N3)

Ceantar Bhaile Dama
DAMASTOWN SECTOR

Ceantar Cherryhound
CHERRYHOUND SECTOR

Baile Cúlann Eile
OTHER BALLYCOOLIN

Fionnghlas
FINGLAS

Baile an Hunttaigh
HUNTSTOWN

An Mhilaois
MILLENNIUM

Panel Detail	Yellow
Text	Green
Background	N/A
Border	N/A
X-height	60mm
Y-height	120mm
Width	200mm
Area	0.04sqm

Apply 80 per cent condensing factor

Panel Detail	Yellow
Text	Green
Background	N/A
Border	N/A
X-height	60mm
Y-height	120mm
Width	200mm
Area	0.04sqm

Apply 80 per cent condensing factor

Panel Detail	Yellow
Text	Green
Background	N/A
Border	N/A
X-height	60mm
Y-height	120mm
Width	200mm
Area	0.04sqm

Apply 80 per cent condensing factor

Panel Detail	Yellow
Text	Green
Background	N/A
Border	N/A
X-height	60mm
Y-height	120mm
Width	200mm
Area	0.04sqm

Apply 95 per cent condensing factor

Scheme Ref. D15 ENTERPRISE ZONE SIGNAGE	
Sign Ref.	R/B 1 - ADS 1
X-height	60mm
Letter colour	BLACK
Sign Face	SIGN FACE
Background	WHITE
Width	2370mm
Border	BLACK
Height	2370mm
Material	EN Class Ref. 2
Area	5.92sqm
Drawing file	#\Arb\Sign\14_067\14_067_1020 - Roundabout 1 Signage
NOTE: Edge of sign must be at least 450 mm from edge of carriageway	

A	SIGNAGE AMENDED	CP	01-03-16
Revision	Description	Initials	Date

Clifton Scannell Emerson Associates Limited
Consulting Engineers,
Seafort Lodge,
Castledawson Avenue,
Blackrock, Co. Dublin,
Ireland.

T. +353 1 288 5006
F. +353 1 283 3466
E. info@csea.ie
W. www.csea.ie

FINGAL COUNTY COUNCIL

Client _____

Project **DUBLIN 15 ENTERPRISE ZONE SIGNAGE**

Dwg. Title **PROPOSED SIGNAGE LAYOUT AT ROUNDABOUT I**

Drawn By **CP** Date **MARCH 2016**

Checked by **CAB** Scale **1:500 @ A1**

Dwg. Progress **DRAFT**

Dwg. No. **14_067_1020-A**