


NOTE: REFER TO DRAWING 14\_067\_1009 FOR OVERALL KEY PLAN AND ROUNDABOUT LOCATIONS WITHIN DUBLIN 15 ENTERPRISE SIGN.

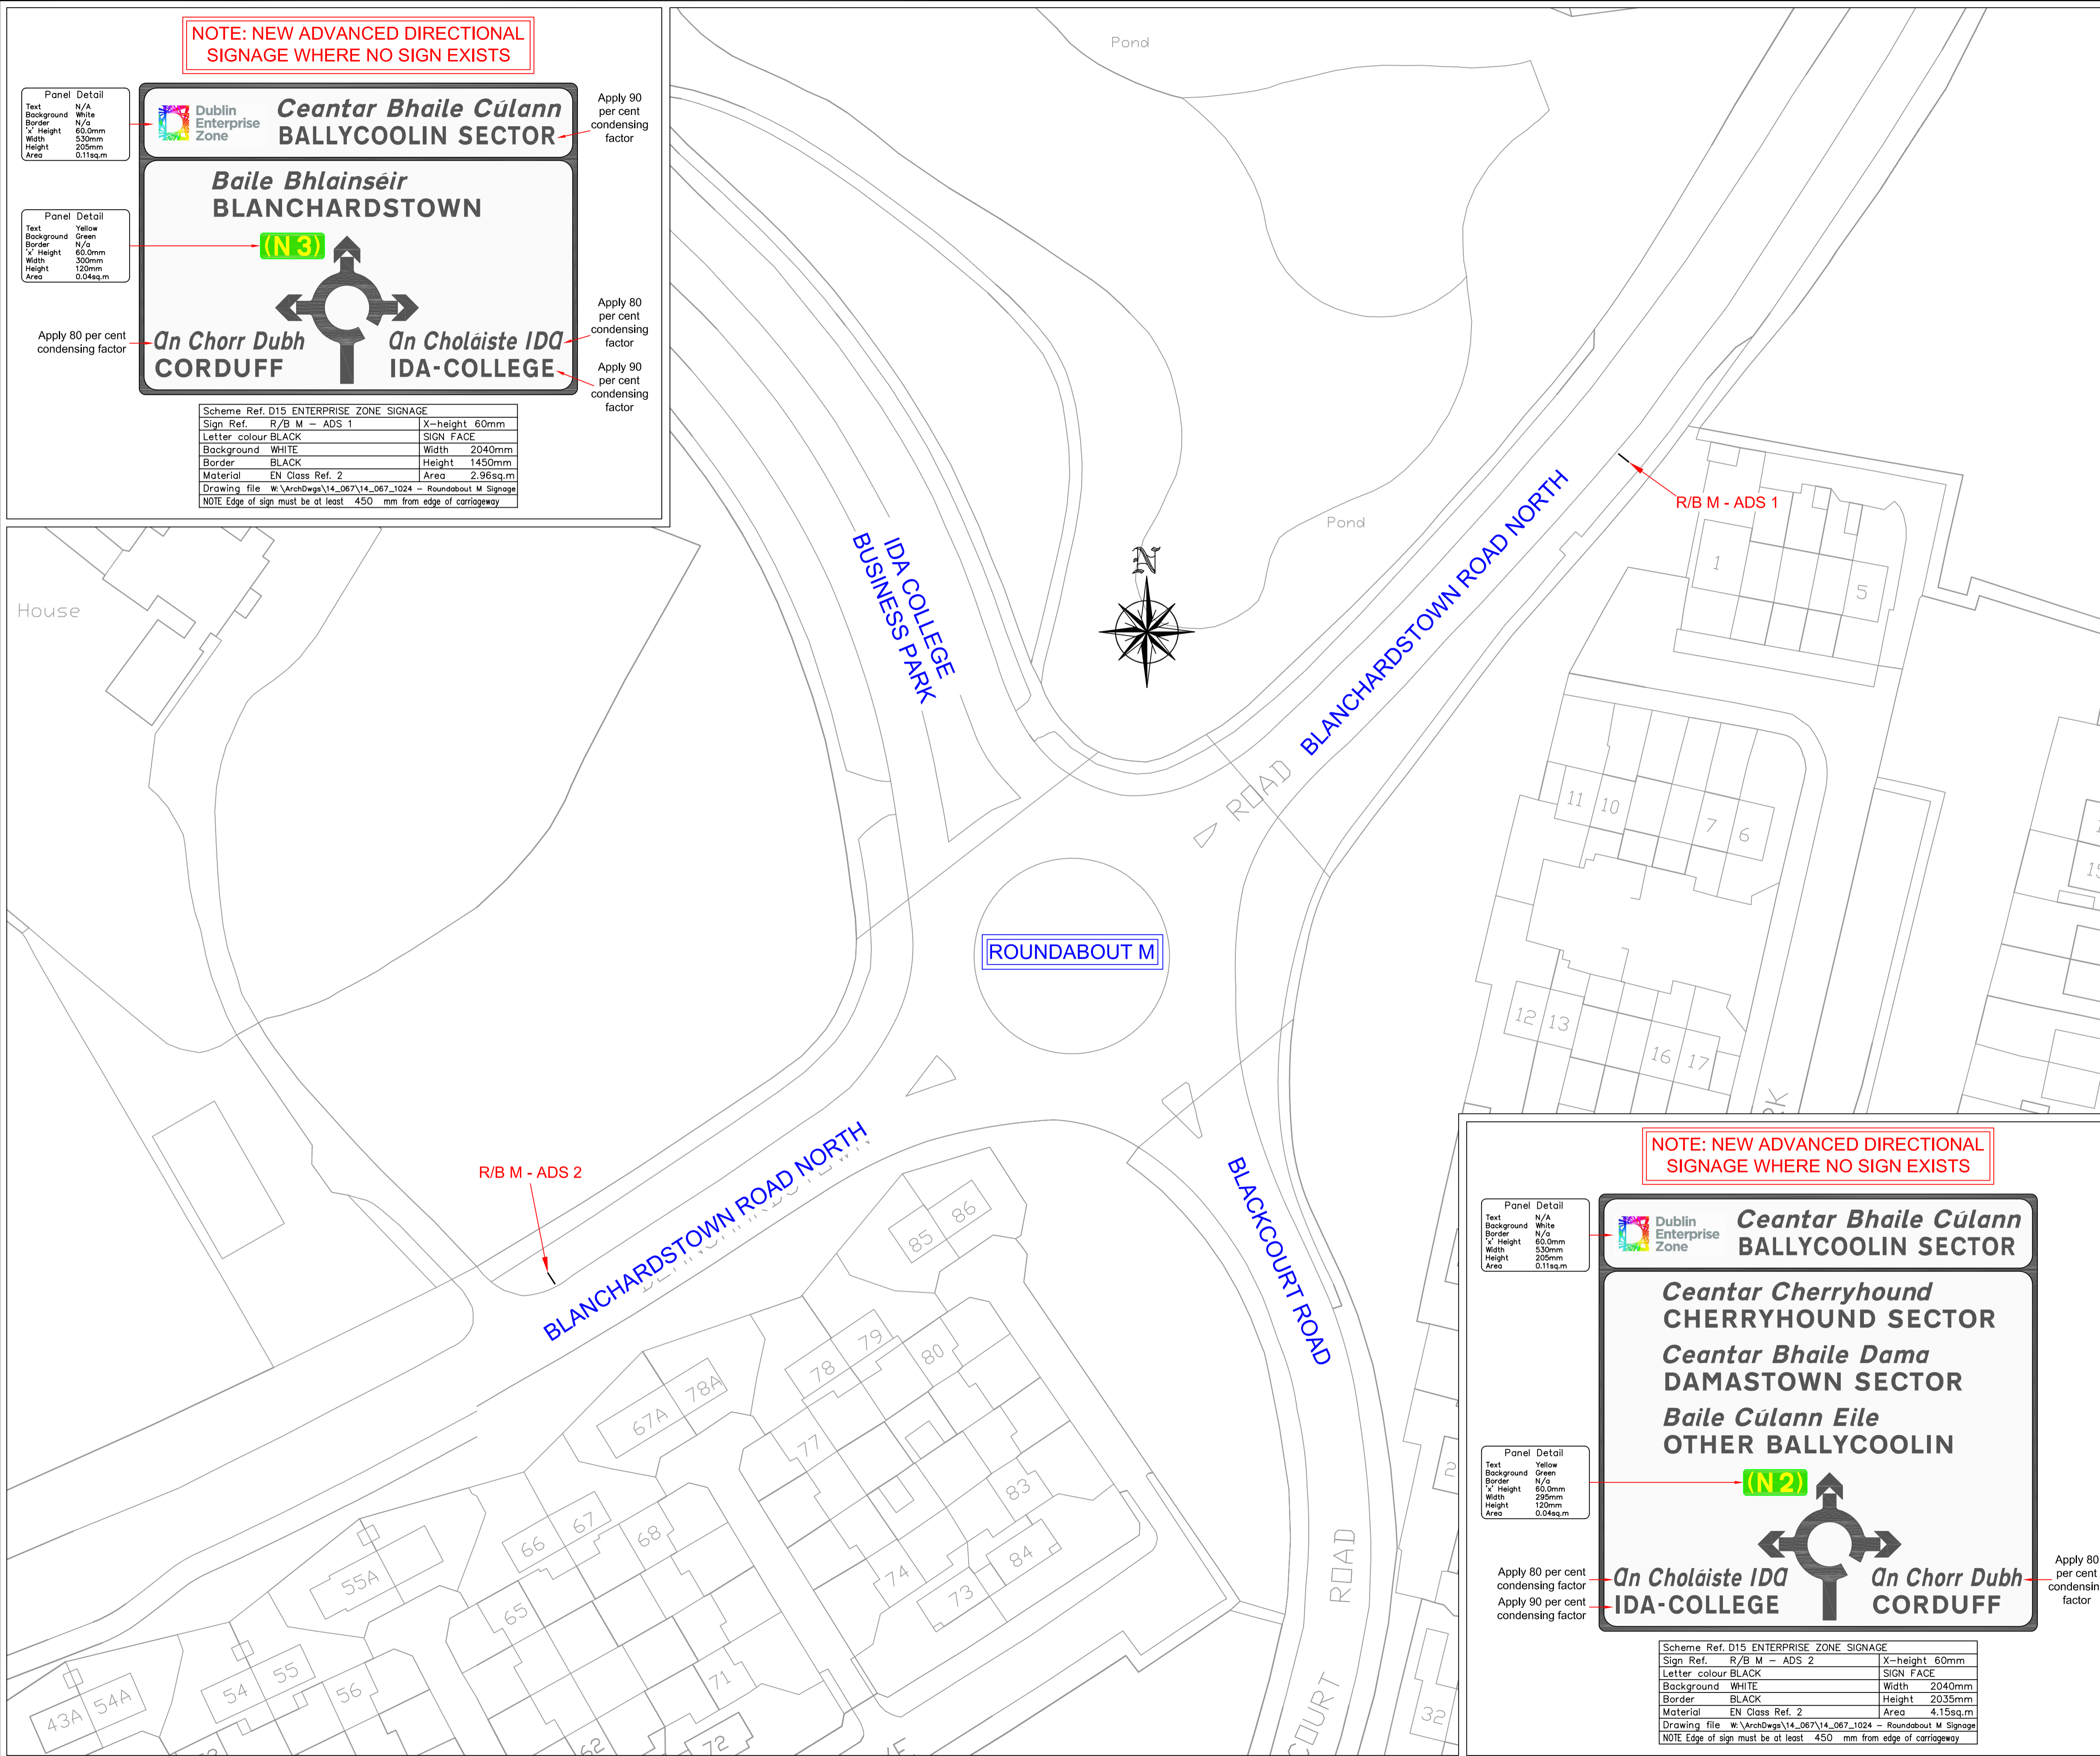

NOTE: NEW ADVANCED DIRECTIONAL SIGNAGE WHERE NO SIGN EXISTS

Panel Detail

Text	N/A
Background	White
Border	N/A
X-height	60.0mm
Width	530mm
Height	205mm
Area	0.11sq.m

**Ceantar Bhaile Cúlann BALLYCOOLIN SECTOR**

**Baile Bhlainseir BLANCHARDSTOWN**

**(N3)**

**An Chorr Dubh CORDUFF**      **An Cholaiste IDA IDA-COLLEGE**

Apply 90 per cent condensing factor

Apply 80 per cent condensing factor

Apply 90 per cent condensing factor

Scheme Ref. D15 ENTERPRISE ZONE SIGNAGE

Sign Ref.	R/B M - ADS 1	X-height	60mm
Letter colour	BLACK	SIGN FACE	
Background	WHITE	Width	2040mm
Border	BLACK	Height	1450mm
Material	EN Class Ref. 2	Area	2.96sq.m
Drawing file	W:\ArchDwg\14_067\14_067_1024 - Roundabout M Signage		
NOTE Edge of sign must be at least 450 mm from edge of carriageway			

Panel Detail

Text	Yellow
Background	Green
Border	N/A
X-height	60.0mm
Width	300mm
Height	120mm
Area	0.04sq.m

Apply 80 per cent condensing factor

NOTE: NEW ADVANCED DIRECTIONAL SIGNAGE WHERE NO SIGN EXISTS

Panel Detail

Text	N/A
Background	White
Border	N/A
X-height	60.0mm
Width	530mm
Height	205mm
Area	0.11sq.m

**Ceantar Bhaile Cúlann BALLYCOOLIN SECTOR**

**Ceantar Cherryhound CHERRYHOUND SECTOR**

**Ceantar Bhaile Dama DAMASTOWN SECTOR**

**Baile Cúlann Eile OTHER BALLYCOOLIN**

**(N2)**

**An Cholaiste IDA IDA-COLLEGE**      **An Chorr Dubh CORDUFF**

Apply 80 per cent condensing factor

Apply 90 per cent condensing factor

Apply 80 per cent condensing factor

Scheme Ref. D15 ENTERPRISE ZONE SIGNAGE

Sign Ref.	R/B M - ADS 2	X-height	60mm
Letter colour	BLACK	SIGN FACE	
Background	WHITE	Width	2040mm
Border	BLACK	Height	2035mm
Material	EN Class Ref. 2	Area	4.15sq.m
Drawing file	W:\ArchDwg\14_067\14_067_1024 - Roundabout M Signage		
NOTE Edge of sign must be at least 450 mm from edge of carriageway			

A	SIGNAGE AMENDED	CP	01-03-16
Revision	Description	Initials	Date



Clifton Scannell Emerson Associates Limited  
Consulting Engineers,  
Seafort Lodge,  
Castledawson Avenue,  
Blackrock, Co. Dublin,  
Ireland.  
T. +353 1 288 5006  
F. +353 1 283 3466  
E. info@csea.ie  
W. www.csea.ie

FINGAL COUNTY COUNCIL

Client	DUBLIN 15		
Project	ENTERPRISE ZONE SIGNAGE		
Dwg. Title	PROPOSED SIGNAGE LAYOUT AT ROUNDABOUT M		
Drawn By	CP	Date	FEBRUARY 2016
Checked by	CAB	Scale	1:500 @ A1
Dwg. Progress	DRAFT		
Dwg. No.	14_067_1024-A		