


ILLUSTRATIVE EXAMPLES OF PROPOSED PUBLIC REALM ELEMENTS: TERRACES, SEATING AND PLANTING

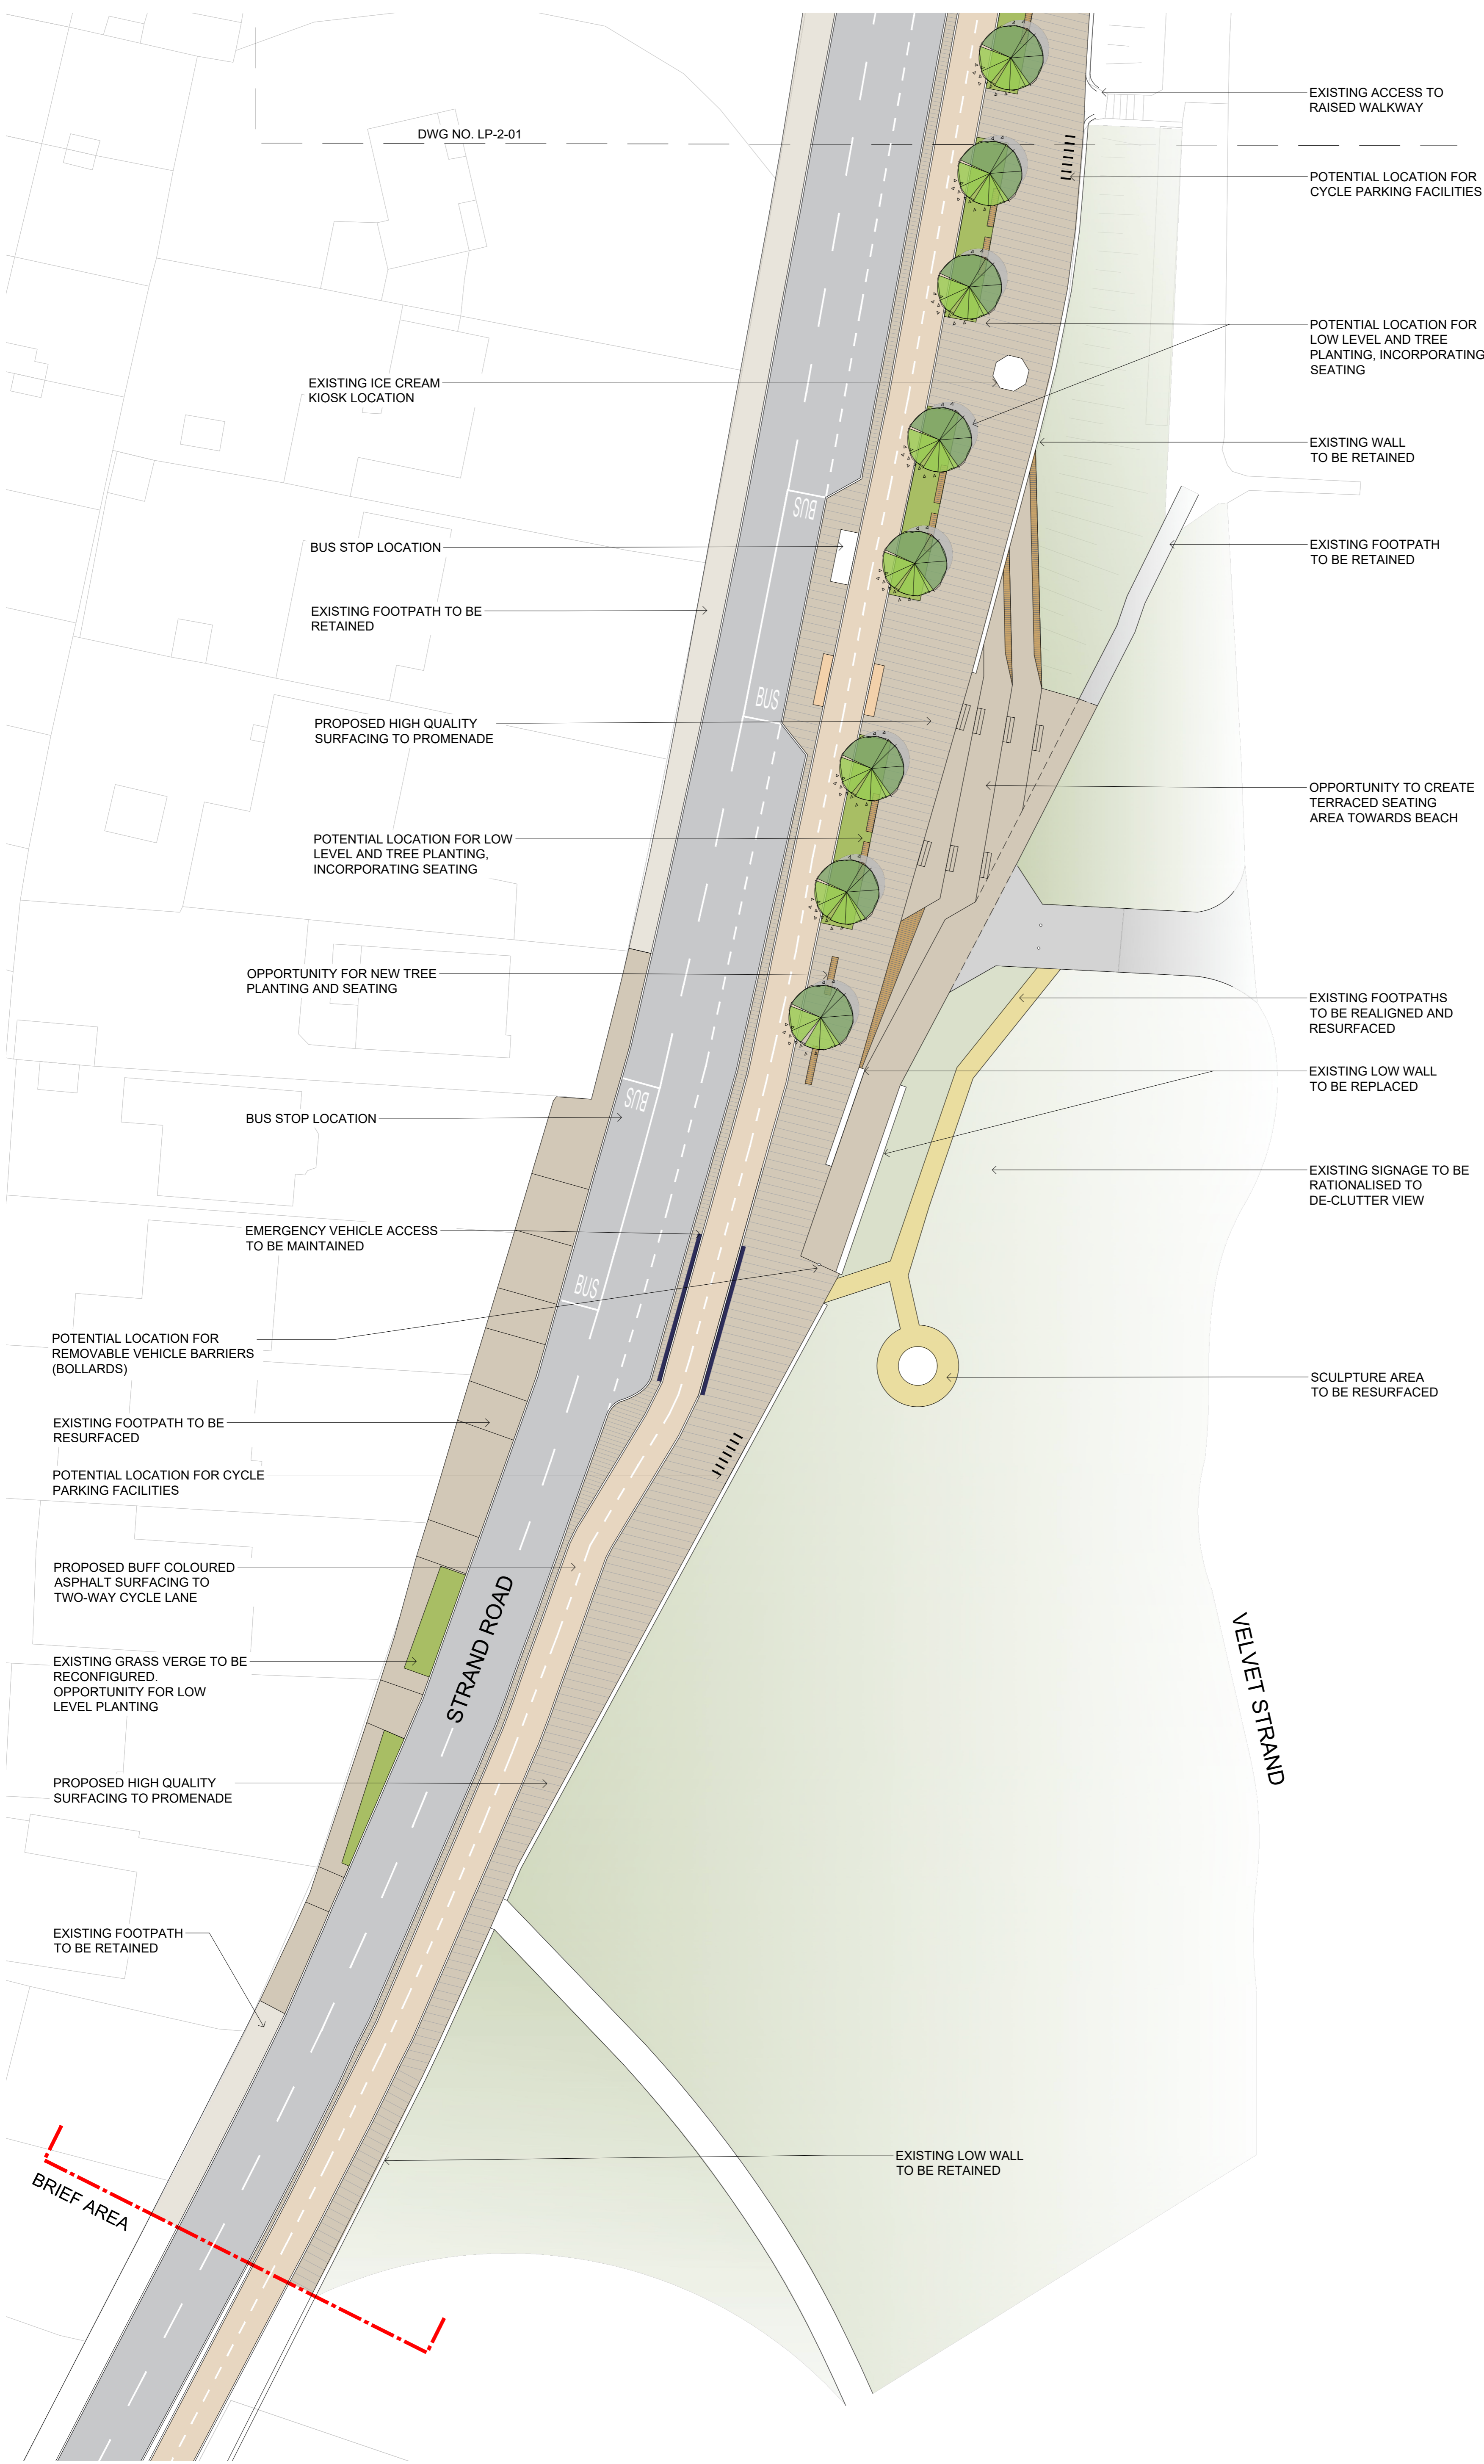

SITE LAYOUT LEGEND

- HIGH QUALITY SURFACING TO FOOTPATHS & PROMENADE (e.g. NATURAL STONE PAVING SLABS /SETTS)
- CONCRETE SURFACING TO FOOTPATHS
- RESIN BOUND GRAVEL SURFACING TO FOOTPATH
- BUFF COLOURED ASPHALT SURFACING TO CYCLE LANE
- ASPHALT SURFACING TO CARRIAGEWAY AND PARKING BAYS
- BEVELLED KERB TO ACCESS POINTS
- TACTILE PAVING (CONTROLLED CROSSING)
- TACTILE PAVING (UNCONTROLLED CROSSING)
- HIGH QUALITY CONCRETE SURFACING AND TIMBER SEATING TO TERRACES
- PROPOSED TREE PLANTING