
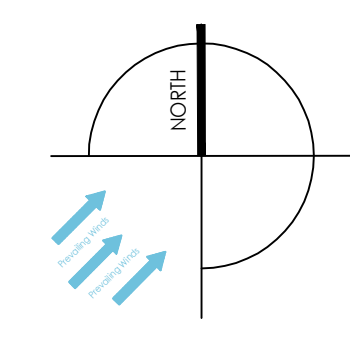


ALL CONSTRUCTION METHODS, MATERIALS, SERVICES & INSTALLATIONS TO BE IN ACCORDANCE WITH ALL IRISH BUILDING REGULATIONS AND CODES OF PRACTICE AT THE TIME OF CONSTRUCTION. ALL SUB-CONTRACTORS ARE ULTIMATELY RESPONSIBLE FOR ENSURING COMPLIANCE WITH REGULATIONS WITHIN THEIR OWN TRADE. NO DIMENSIONS TO BE SCALED, ALL DIMENSIONS TO BE CHECKED ON SITE PRIOR TO CONSTRUCTION, IF IN DOUBT ASK!

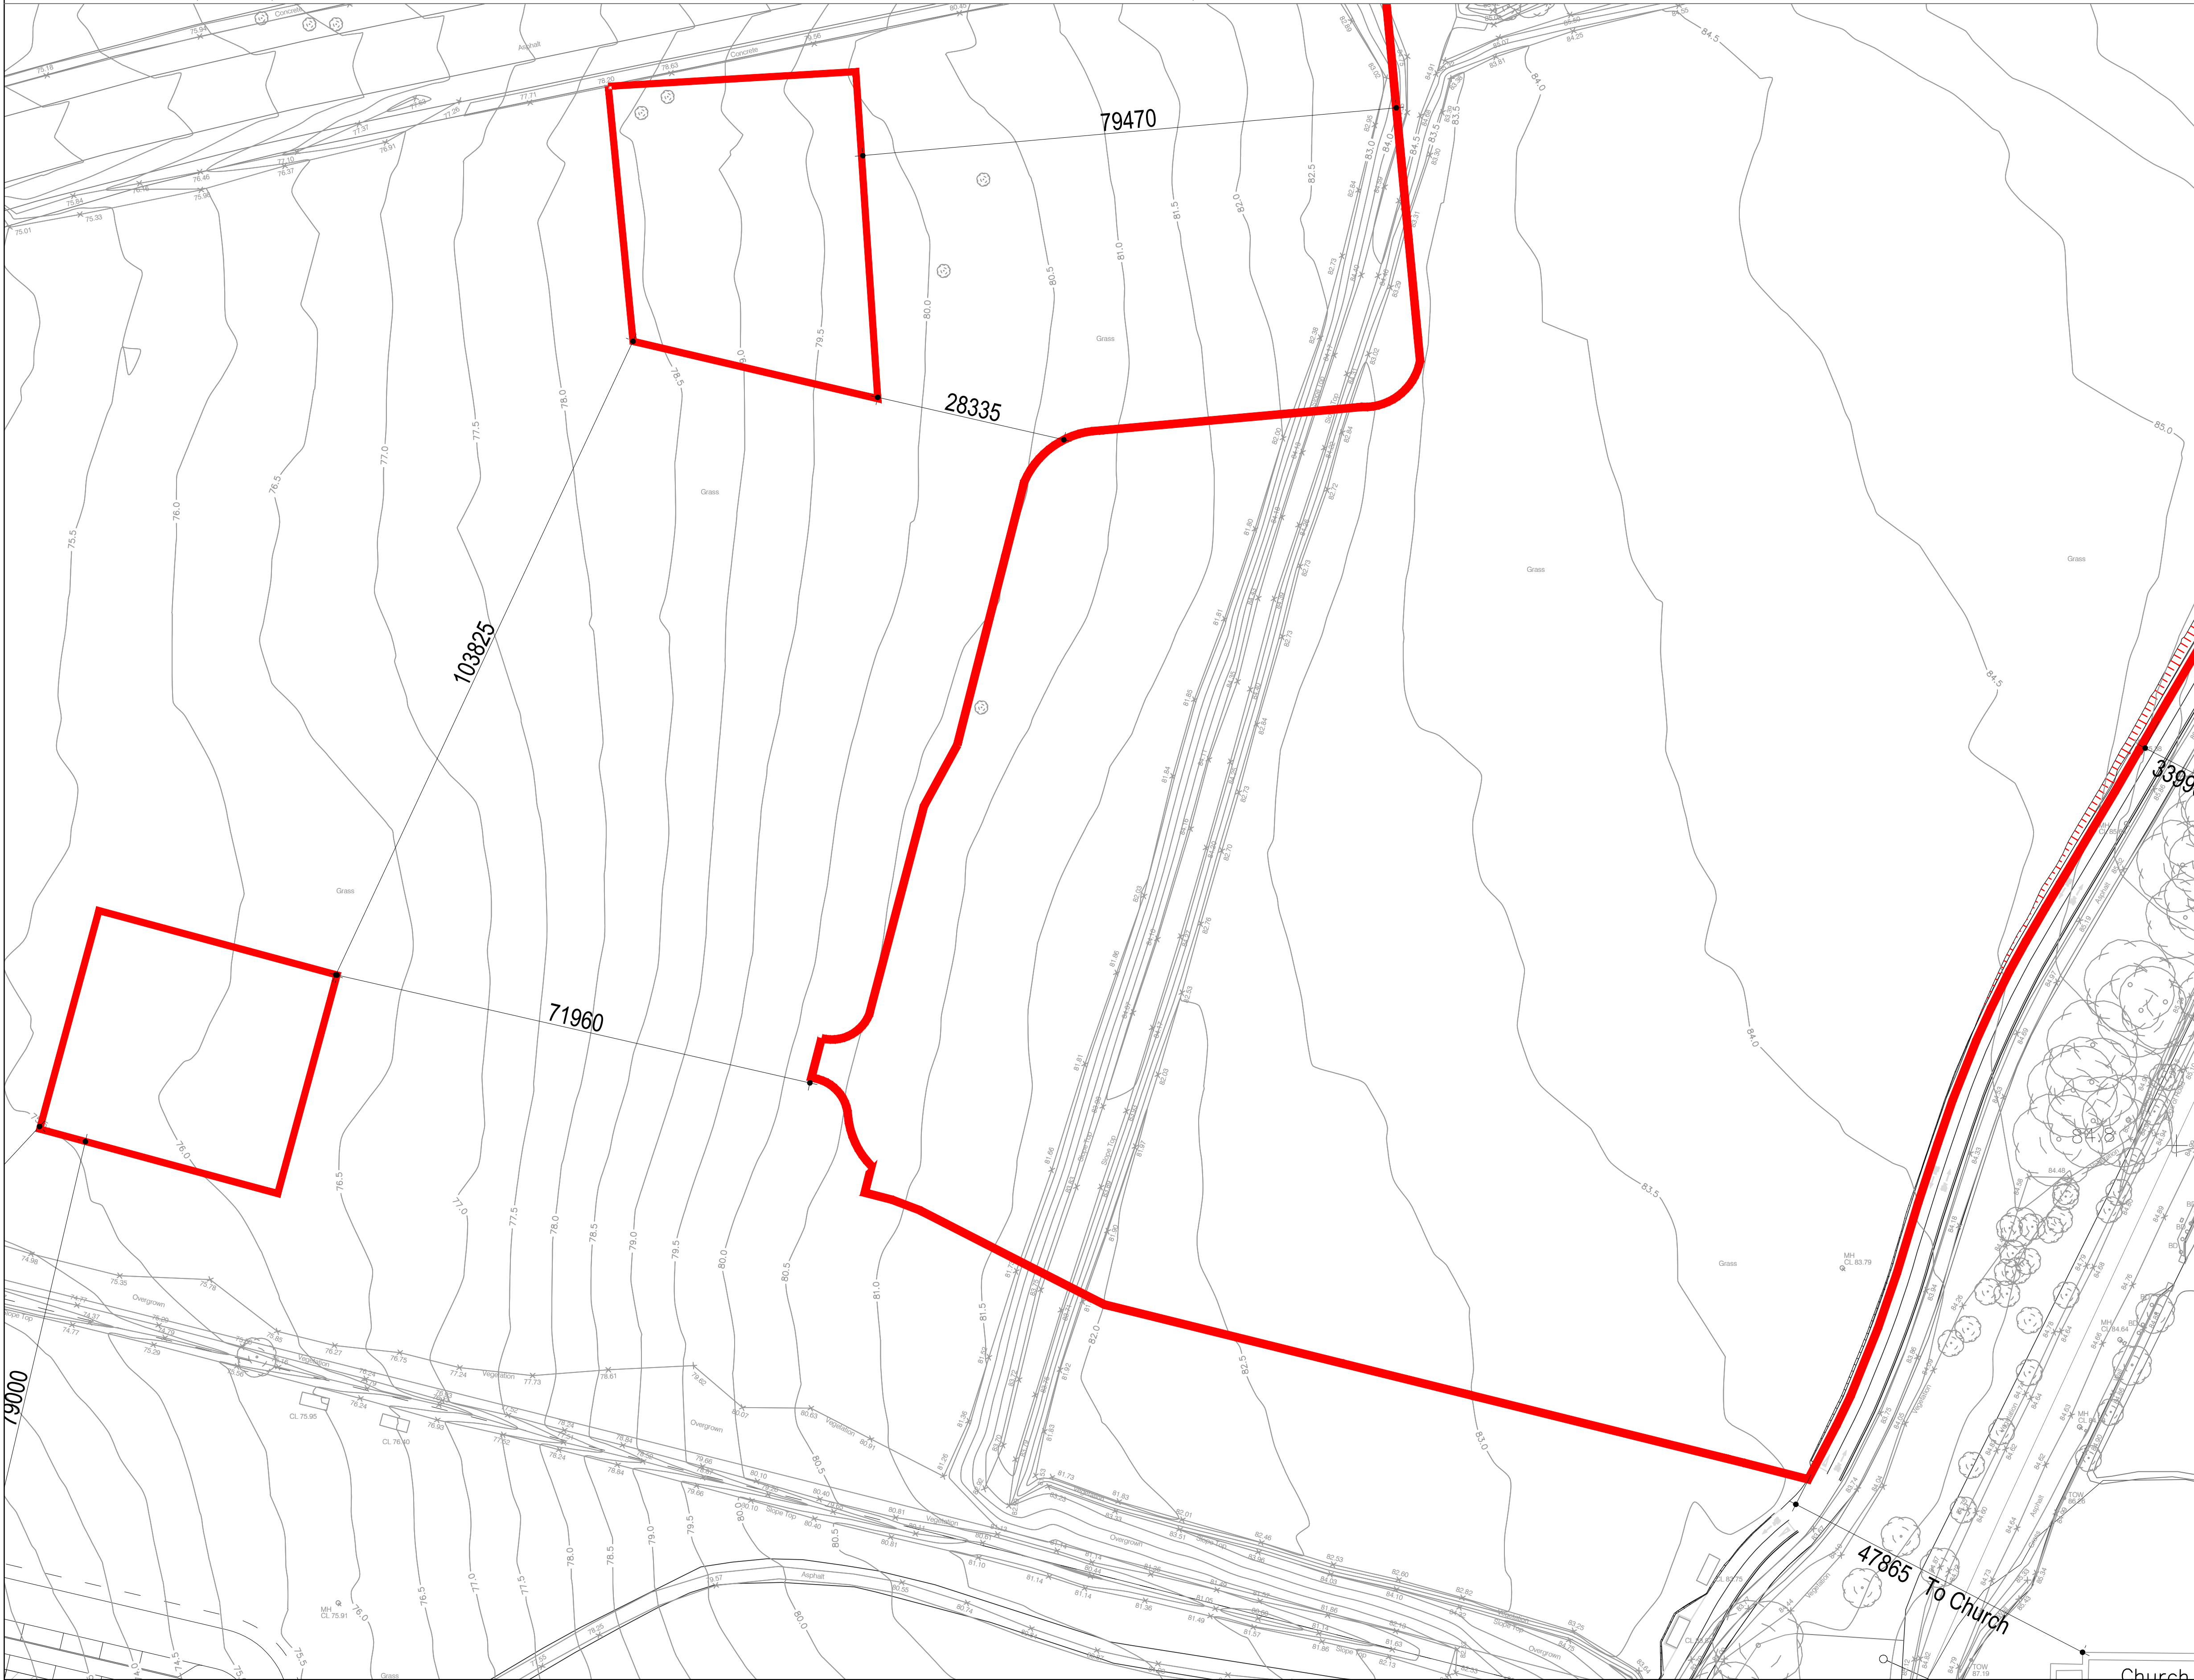


LEGEND

- SITE SUBJECT OF THIS PART X APPLICATION
- NET SITE AREA
5.52ha

79000

REVISIONS AFTER LAST PLOT:

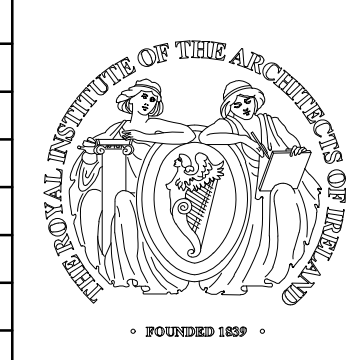

PROJECT: CHURCH FIELDS EAST MULHUDDART DUBLIN 15	DATE: 29/05/23	SCALE: 1:500@A1
DRAWING: EXISTING SITE LAYOUT PLAN DETAIL 2	DRAWN: BR	JOB NO. 20009
	K:\IDR\20009\PIPART	DWG. NO. P-004-b
	Stage: PLANNING	Revision:
walsh associates ARCHITECTS & PROJECT MANAGERS <small>Copyright © 2003 Walsh Associates All Rights Reserved.</small>		Merchants House, 27-30 Merchants Quay, Dublin 8. Tel: (01) 633 4261. Fax (01) 633 4265 Email: info@walshassociates.ie