



ALL CONSTRUCTION METHODS, SERVICES & INSTALLATIONS TO BE IN ACCORDANCE WITH THE IRISH BUILDING REGULATIONS AND CODES OF PRACTICE AT THE TIME OF COMMENCEMENT OF WORK. THE CONTRACTOR SHALL BE RESPONSIBLE FOR OBTAINING ALL NECESSARY APPROVALS AND PERMITS PRIOR TO CONSTRUCTION. ALL DIMENSIONS TO BE CHECKED ON SITE PRIOR TO CONSTRUCTION, IF IN DOUBT ASK!

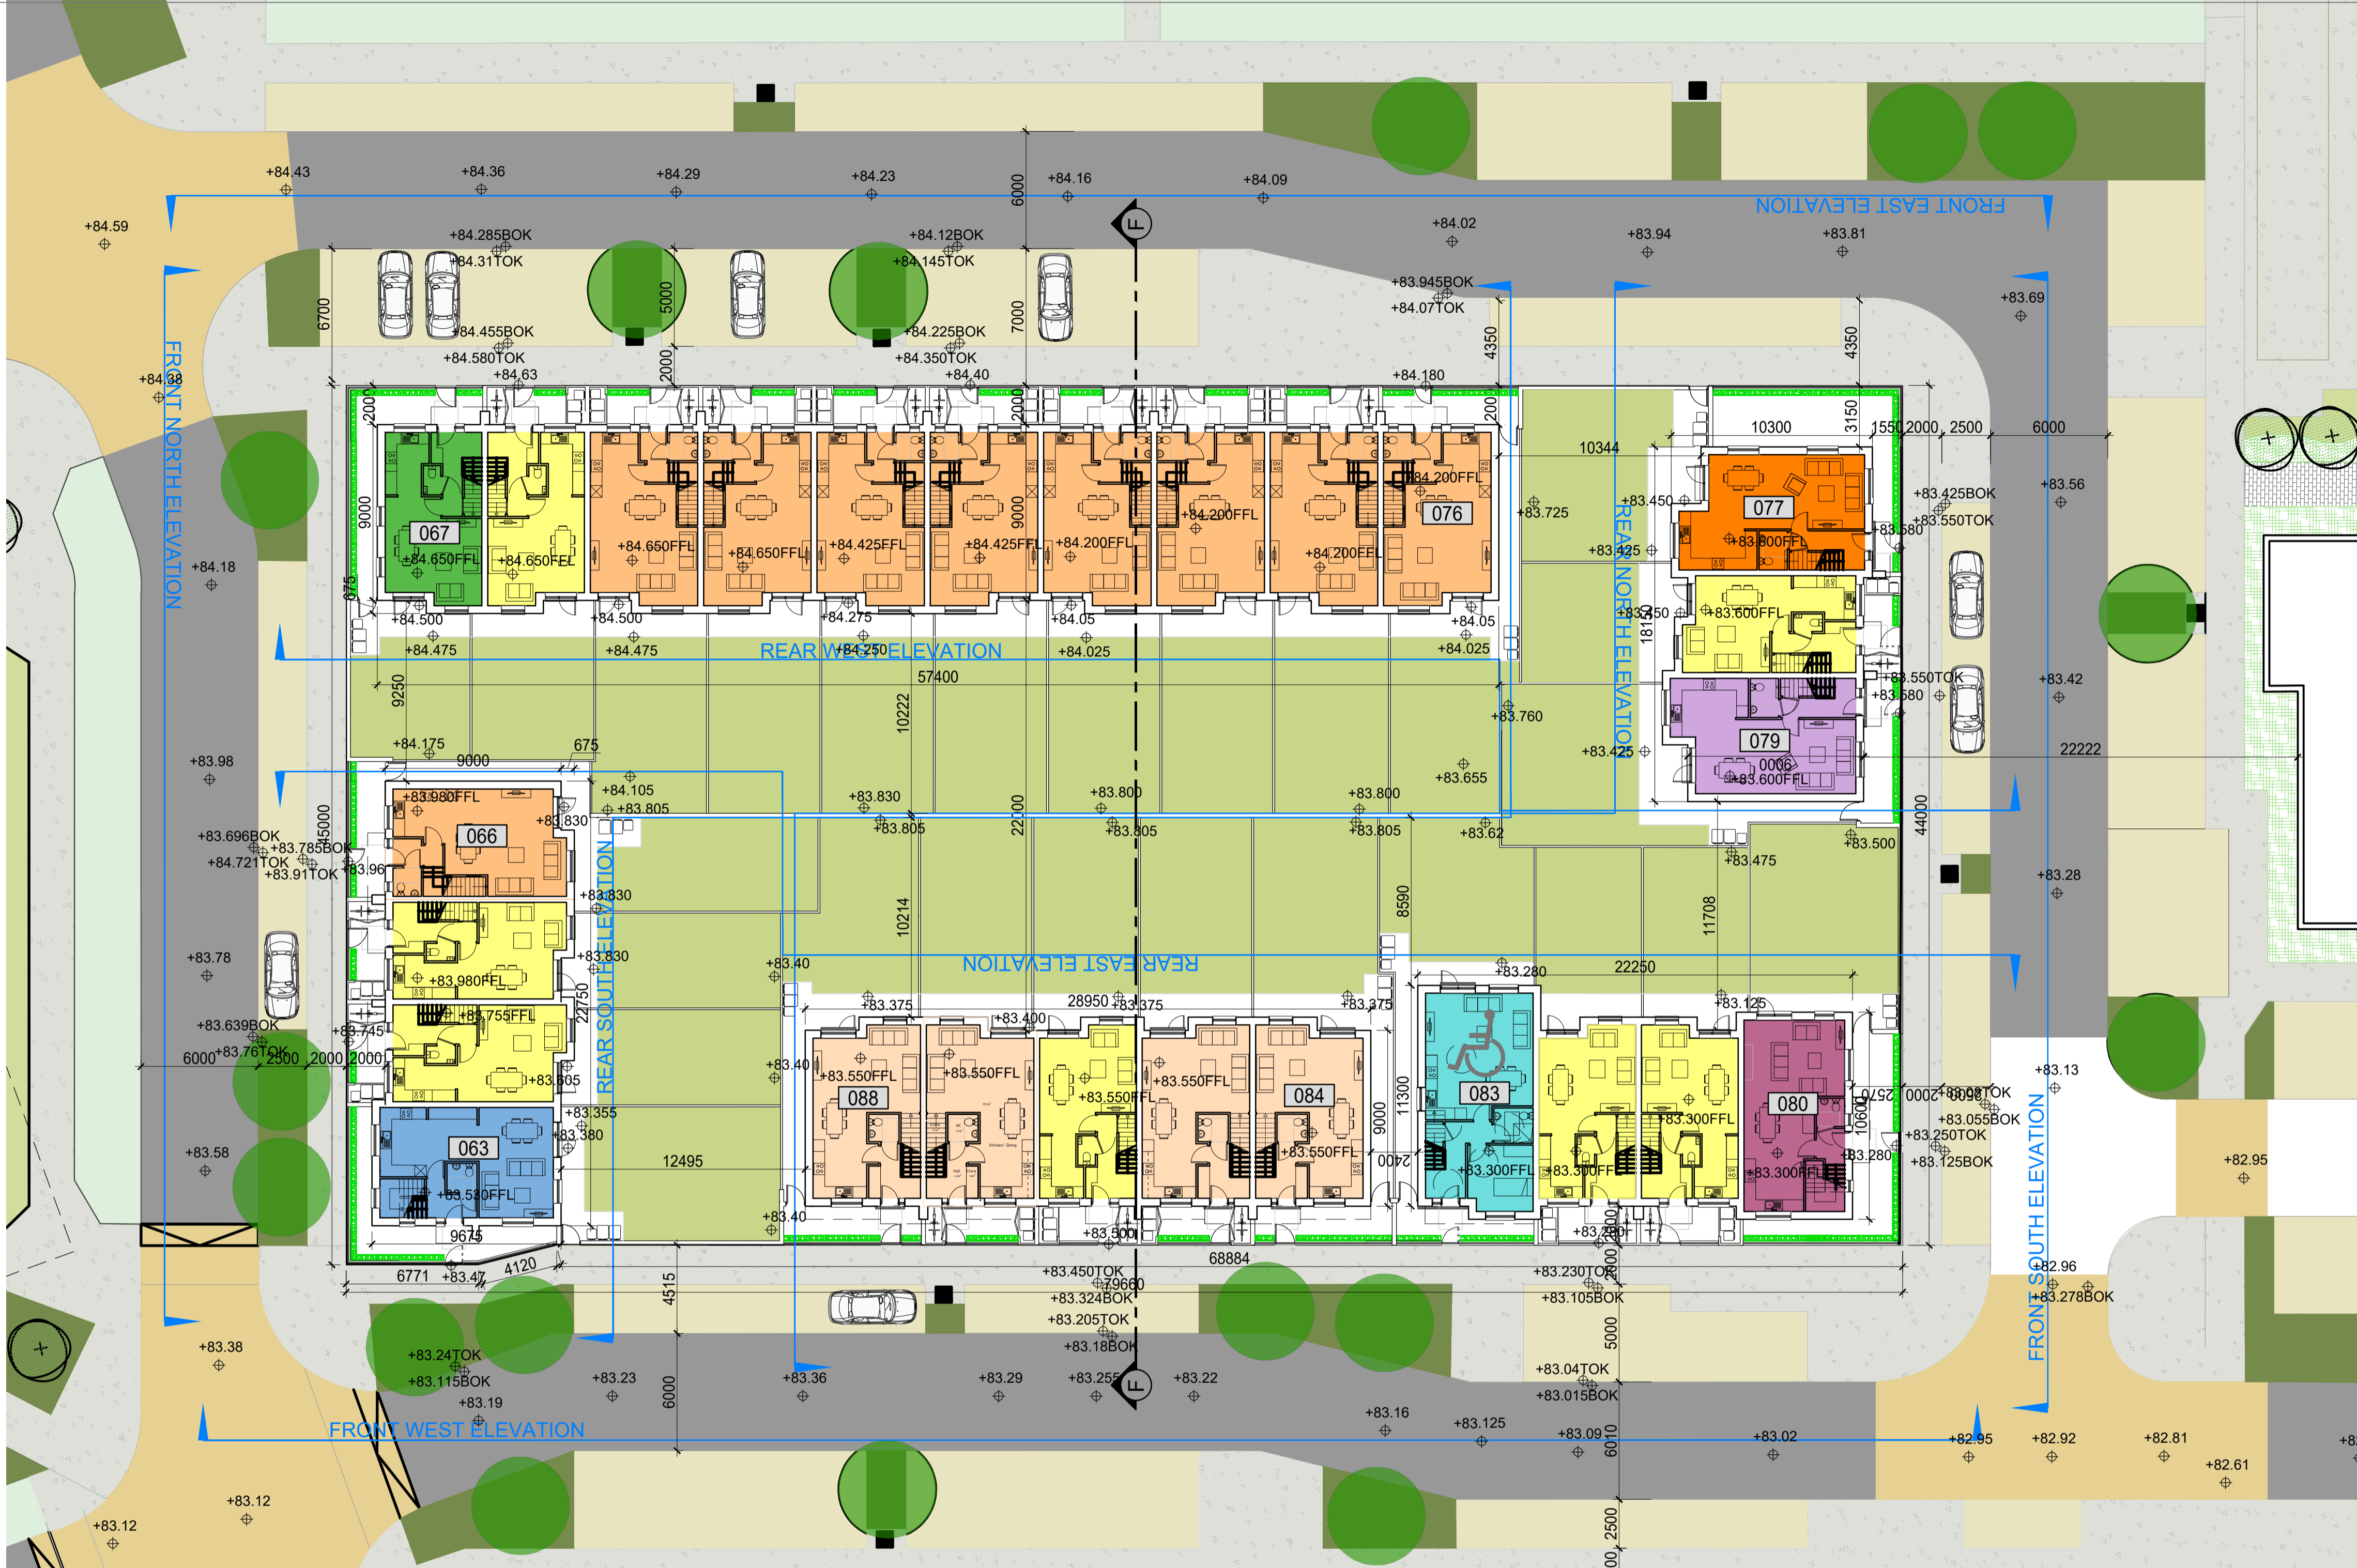


HOUSE BLOCK VIII UNIT TYPE SUMMARY	No. of Houses
TYPE A1: 4 Bedroom, 7 Person, 3-Storey Terraced House, End Unit	1
TYPE A2: 4 Bedroom, 7 Person, 3-Storey Terraced House, Corner Unit (Side Entrance)	1
TYPE A3: 4 Bedroom, 7 Person, 3-Storey Terraced House, End Unit (dormer)	1
TYPE B1: 3 Bedroom, 6 Person, 3-Storey Terraced House	9
TYPE B2: 3 Bedroom, 5 Person, 2-Storey Terraced House	4
TYPE B3: 3 Bedroom, 6 Person, 3-Storey Terraced House, Corner Unit (Side Entrance)	1
TYPE C1: 2 Bedroom, 4 Person, 2-Storey Terraced House, End Unit	1
TYPE C2: 2 Bedroom, 4 Person, 2-Storey Terraced House, Mid Unit	7
TYPE C3: 2 Bedroom, 4 Person, 2-Storey Terraced House, Corner Unit (Side Entrance)	0
TYPE D1: 4 Bedroom, 7 Person, 2-Storey End Terraced Designated Accessible Unit	0
TYPE D2: 3 Bedroom, 6 Person, 2-Storey End Terraced House Designated Age Friendly/Acc Unit	1
TOTAL NO. OF HOUSES IN BLOCK VIII	26

House Block VIII - Proposed Plan
Scale 1:200 @ A1

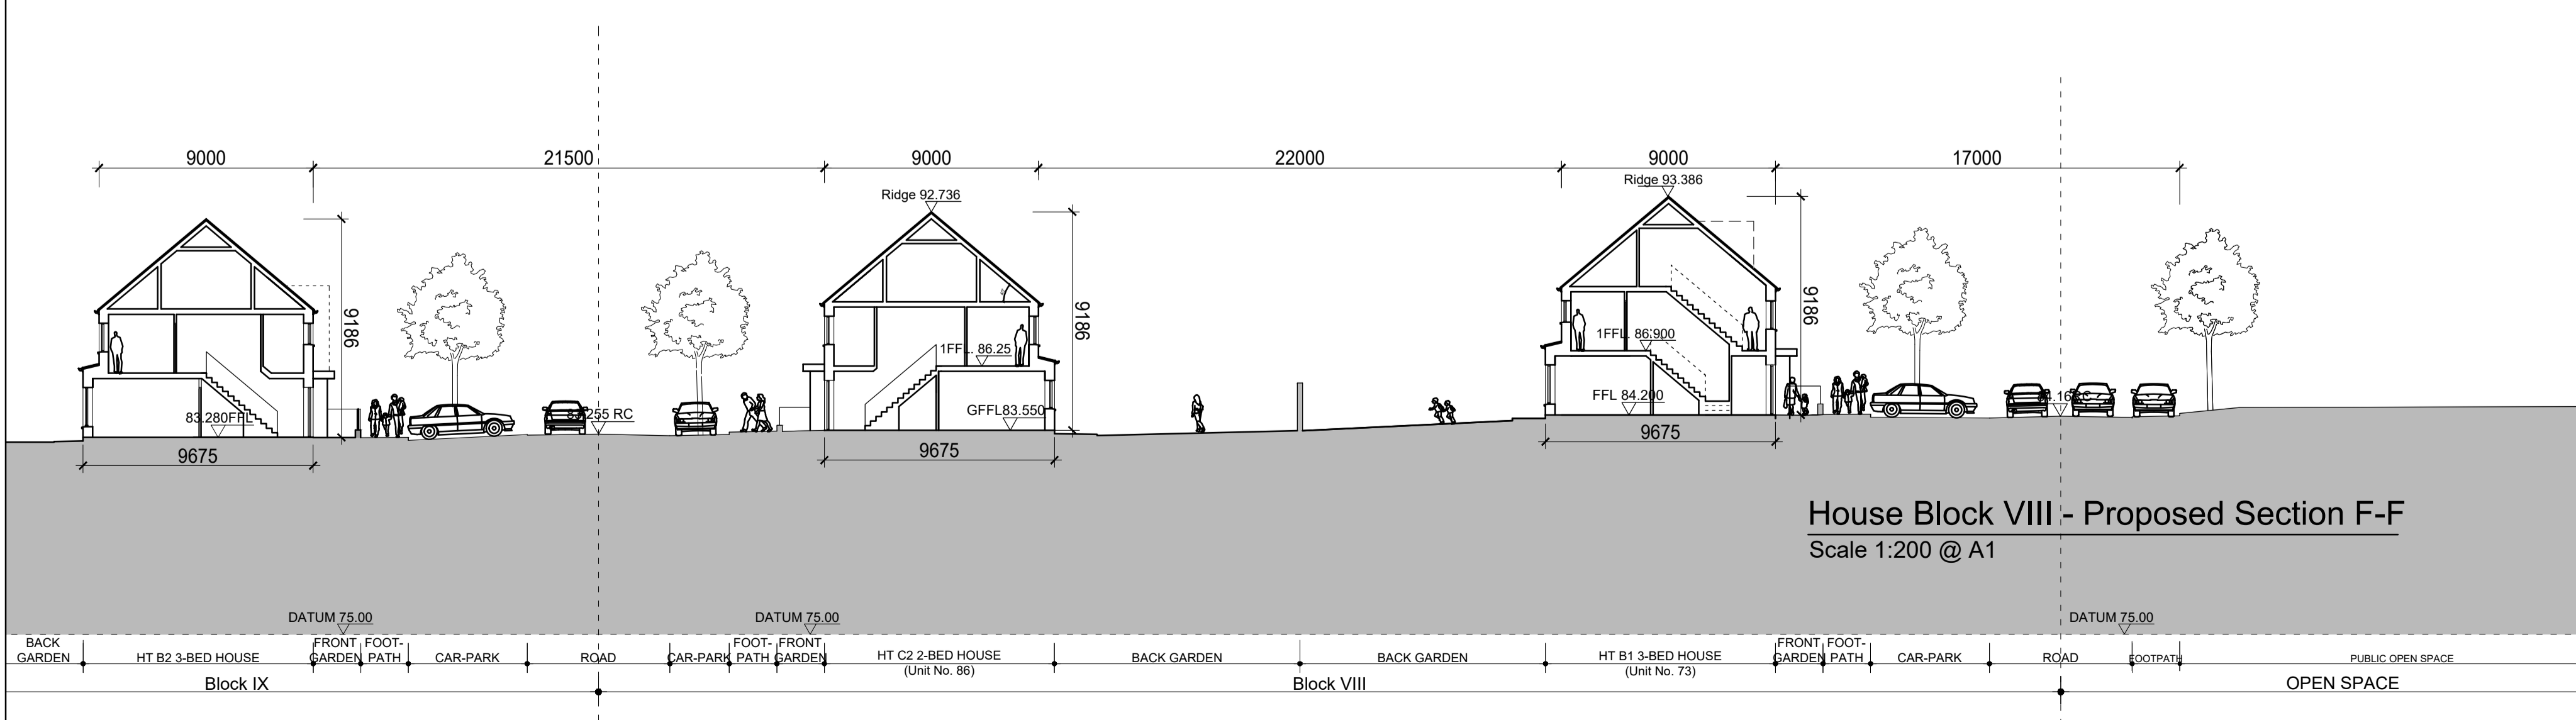

House Block VIII - Proposed Section F-F
Scale 1:200 @ A1

REVISIONS AFTER LAST PLOT:	

 <p>walsh associates ARCHITECTS & PROJECT MANAGERS <small>Copyright © 2003 Walsh Associates All Rights Reserved.</small></p>	PROJECT: CHURCH FIELDS EAST	DATE: 26/05/2023 DRAWN: RN K:20009P	SCALE: 1:200@A1 JOB NO.: 20009 DWG. NO.: P-074
	DRAWING: HOUSE BLOCK VIII PROPOSED PLAN & SECTION F-F		Stage: PLANNING Revision:
	Merchants House, 27-30 Merchants Quay, Dublin 8. Tel: (01) 633 4261. Fax (01) 633 4265 Email: info@walshassociates.ie		