


Key

- Kitchen/Living/Dining
- Bedroom
- Bathroom
- Storage
- Circulation
- P.O.S
- Radiator



MAY - APARTMENT 1A	
ZONE NAME	ACTUAL AREA (SqM)
BATHROOM AREA	
Bathroom Type 1	4.60
BEDROOM AREA	
Bedroom	11.46
HALL	
Hall	3.88
KITCHEN/LIVING/DINER	
Kitchen/Living/Dining	24.47
P.O.S	
Private Open Space	Varies
STORAGE AREA	
Hp & MVHR	1.80
Storage	3.04
TOTAL FLOOR AREA	
1b2p Apartment	50.88

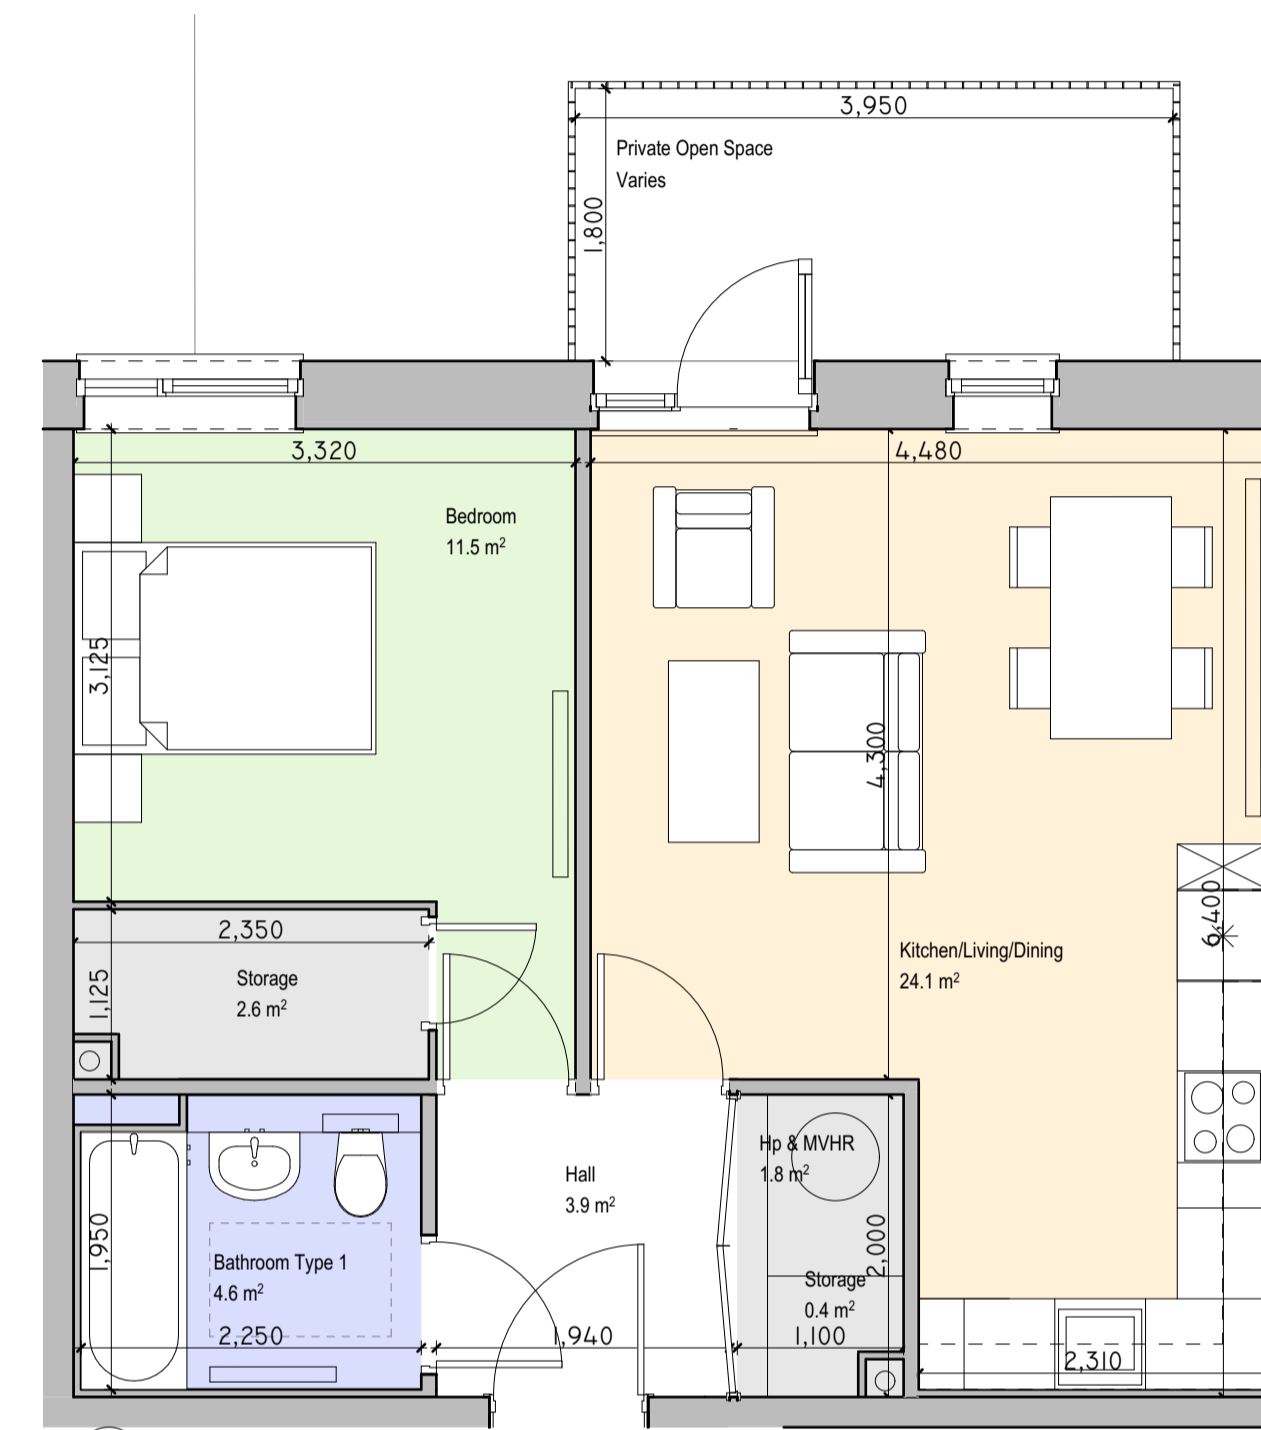

MAY - APARTMENT 1B	
ZONE NAME	ACTUAL AREA (SqM)
BATHROOM AREA	
Bathroom Type 1	4.60
BEDROOM AREA	
Bedroom	11.46
HALL	
Hall	3.88
KITCHEN/LIVING/DINER	
Kitchen/Living/Dining	24.12
P.O.S	
Private Open Space	Varies
STORAGE AREA	
Hp & MVHR	1.80
Storage	3.04
TOTAL FLOOR AREA	
1b2p Apartment	50.56

REVISION	NOTE	DATE
CLIENT:	FINGAL COUNTY COUNCIL	
PROJECT:	MAYESTON, POPPINTREE	
DRAWING:	UNIT TYPES BED	
DATE:	27/10/2023	
SCALE:	A1 @ 1:50	
JOB NO.:	21.17 MAY	
DRAWING NO.:	P5000	
REV:	-	

obrain:beary

O'Brain Beary Architects
C1 The Steeworks Foley Street Dublin 1
t+353 1 855 9040
info@obrainbeary.ie www.obrainbeary.ie