




- Key**
- Kitchen/Living/Dining
 - Bedroom
 - Bathroom
 - Storage
 - Circulation
 - P.O.S
 - Radiator

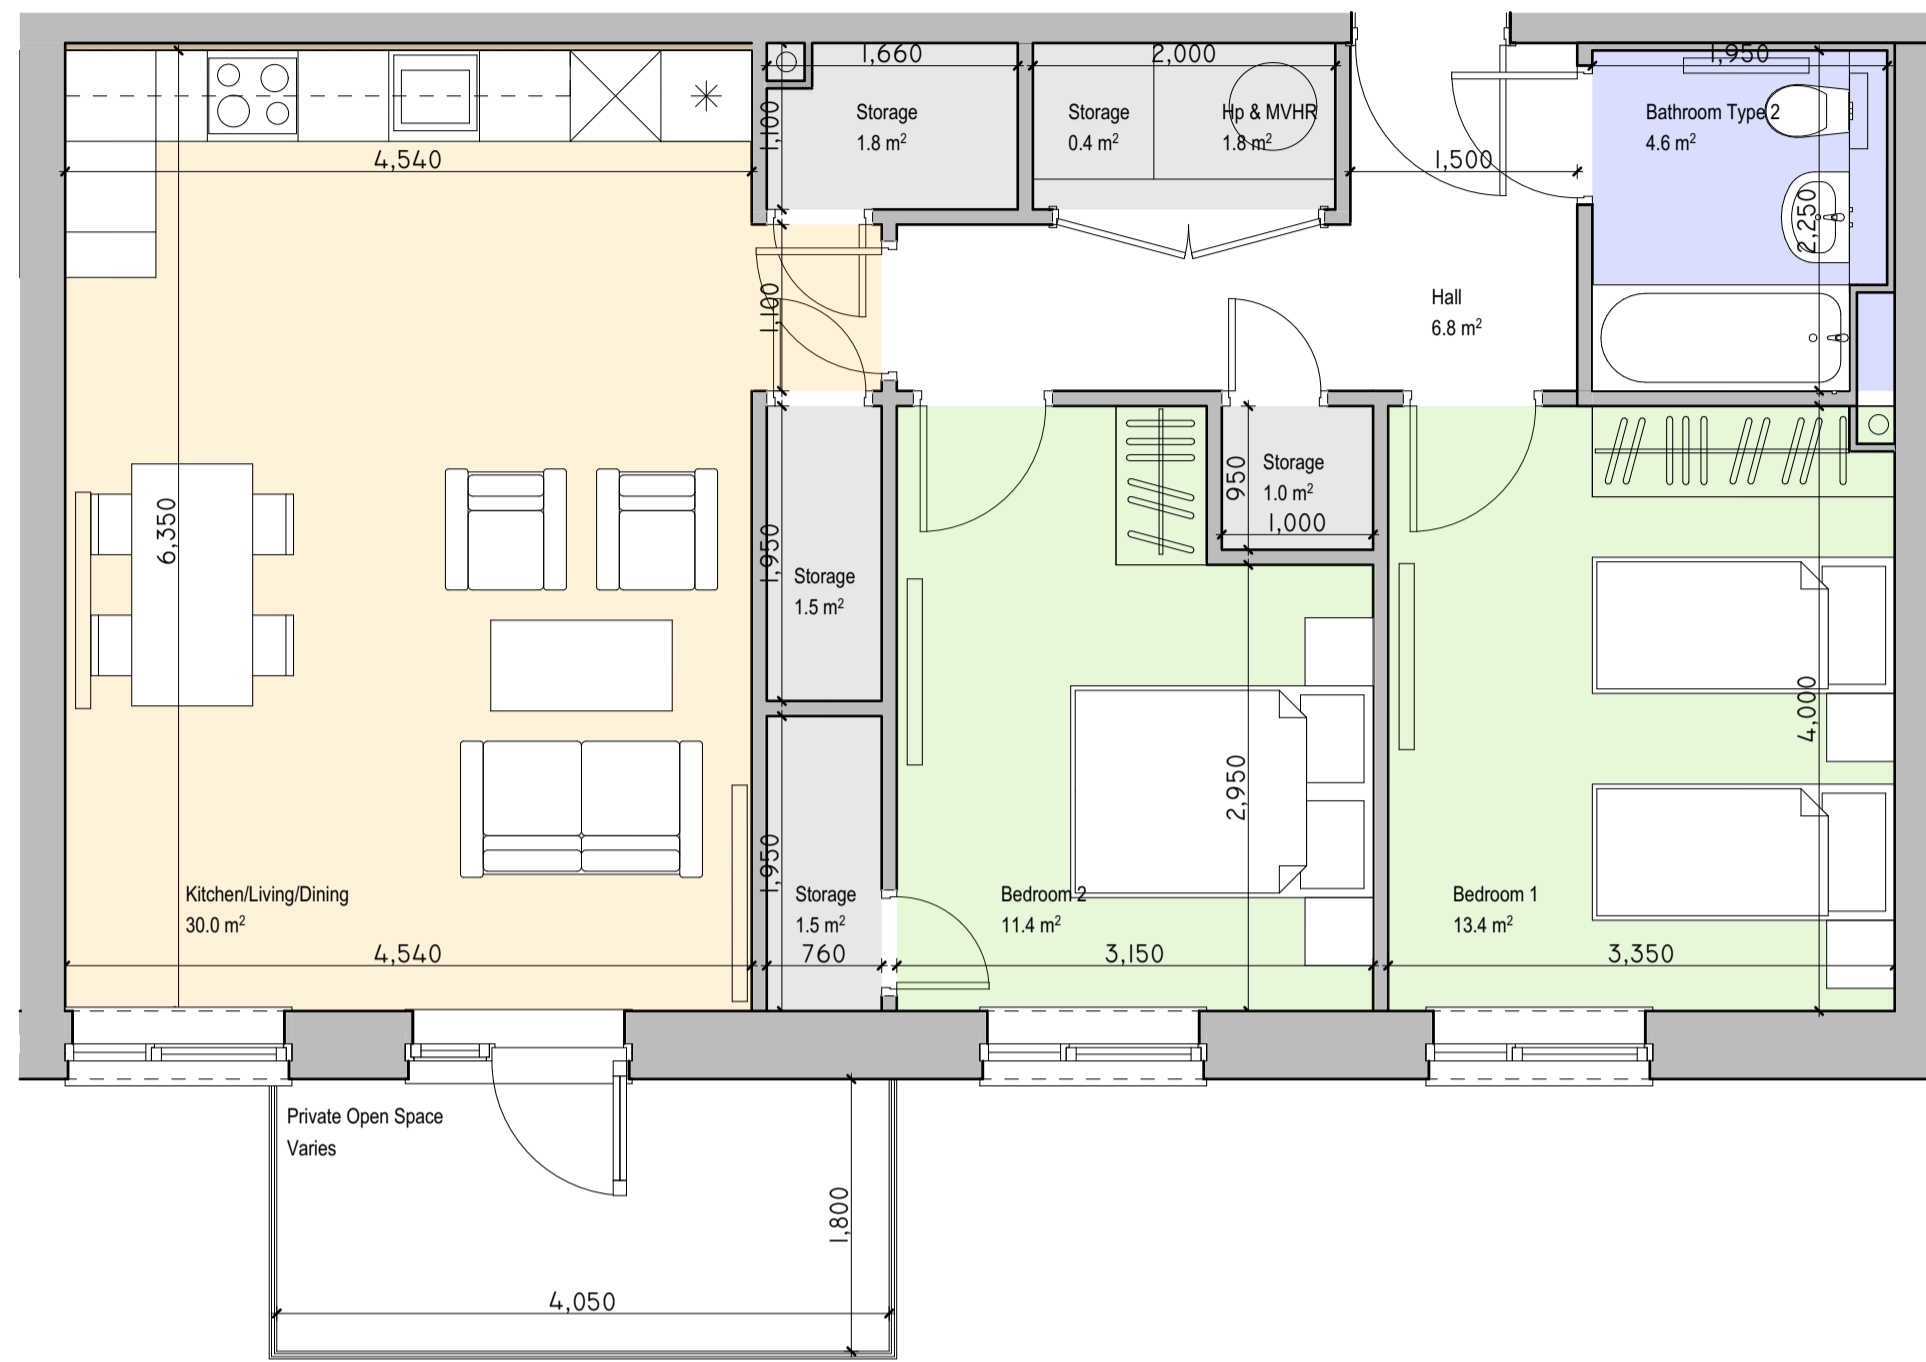


MAY - APARTMENT 2C	
ZONE NAME	ACTUAL AREA (SqM)
BATHROOM AREA	
Bathroom Type 2	4.60
BEDROOM AREA	
Bedroom 1	13.40
Bedroom 2	11.44
HALL	
Hall	6.75
KITCHEN/LIVING/DINER	
Kitchen/Living/Dining	30.00
P.O.S	
Private Open Space	Varies
STORAGE AREA	
Hp & MVHR	1.80
Storage	6.14
TOTAL FLOOR AREA	
2b4p Apartment	77.44

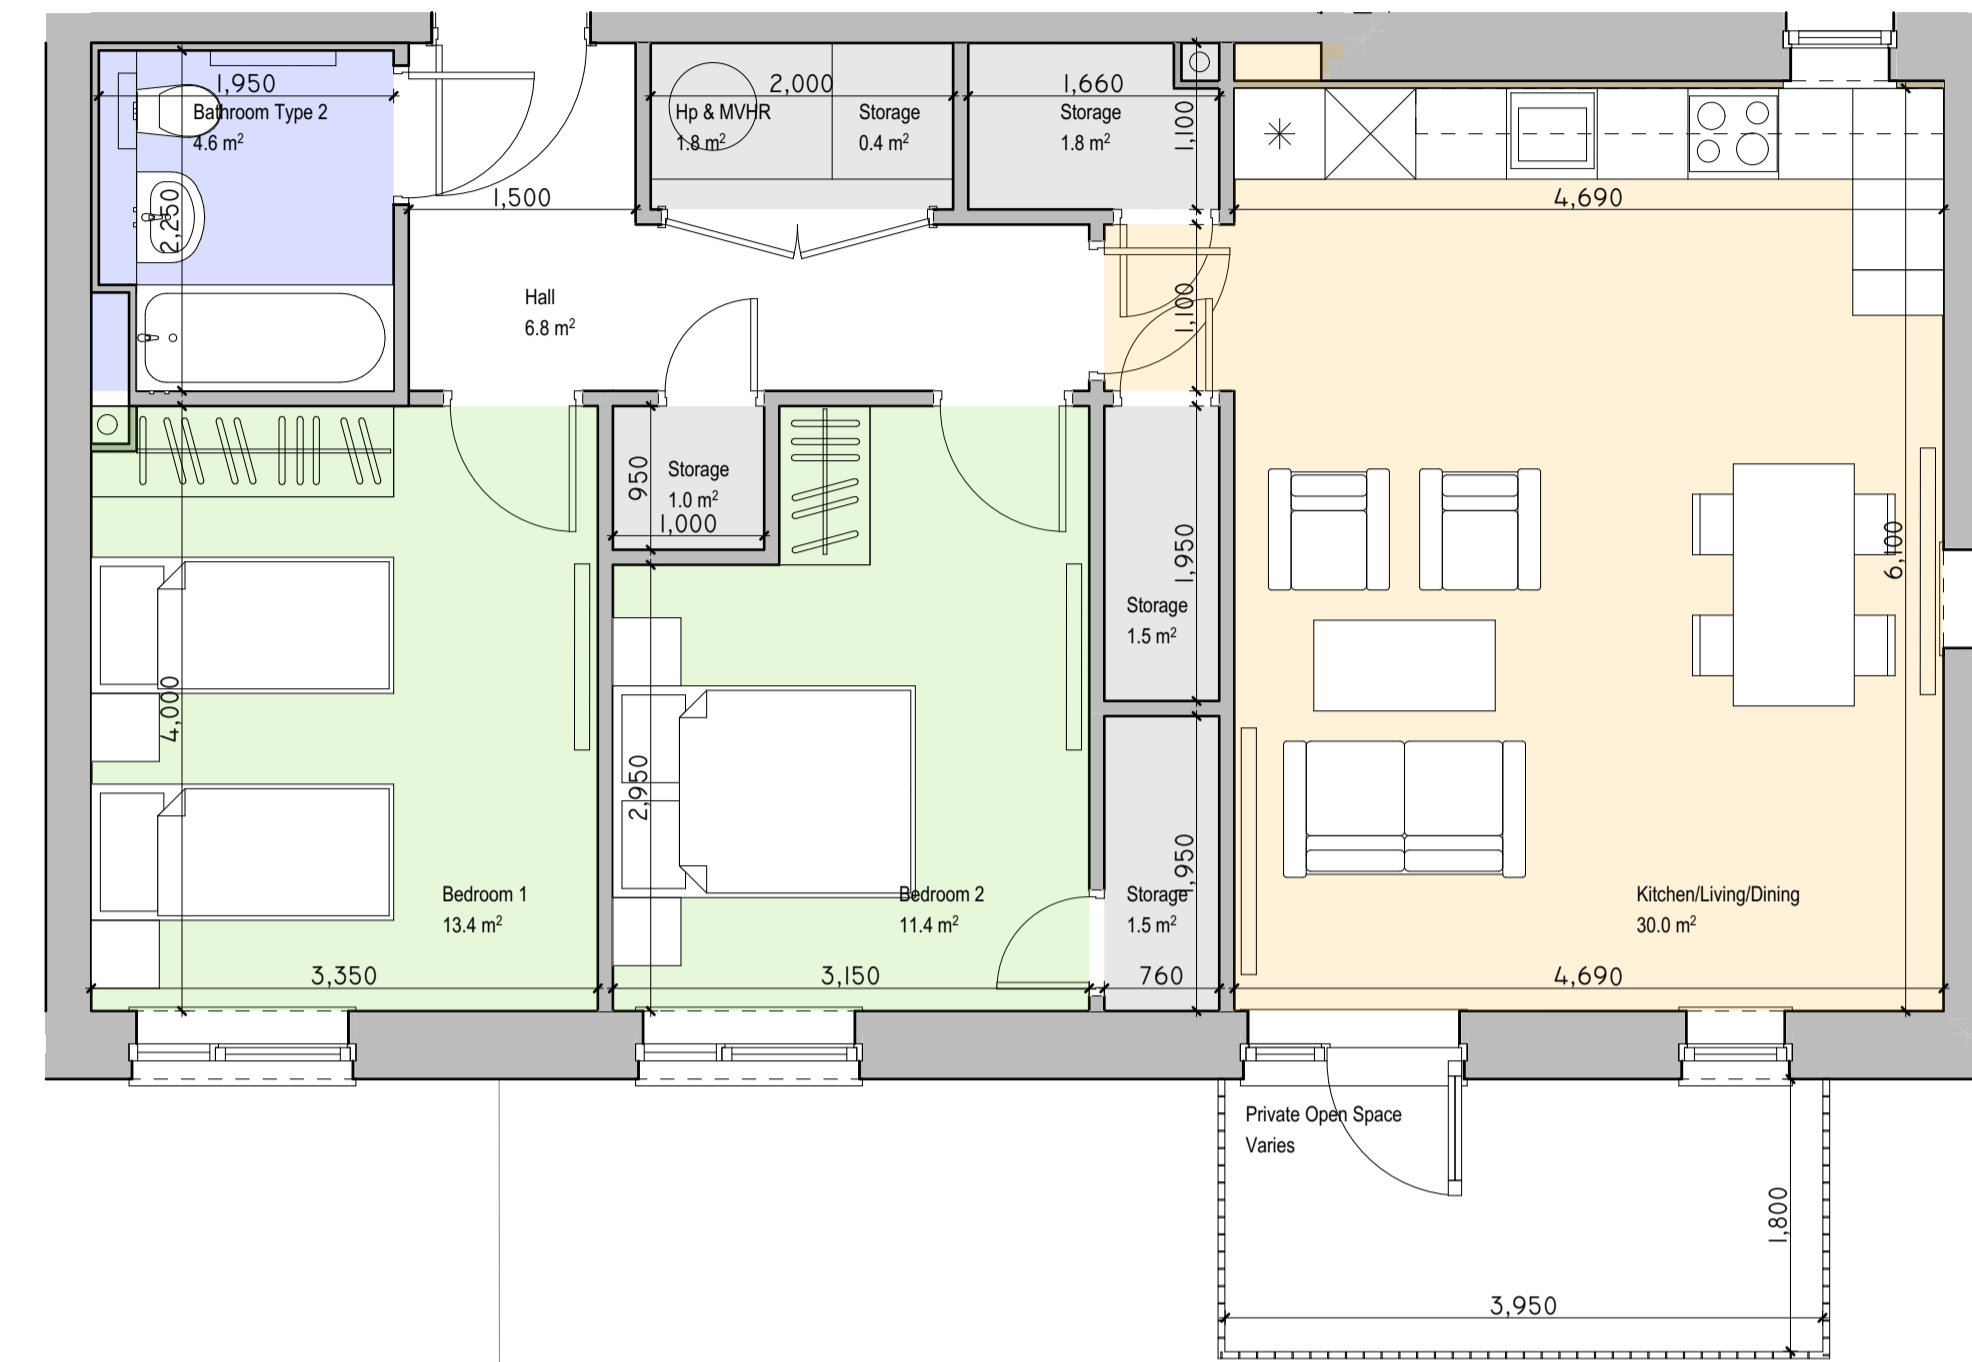

MAY - APARTMENT 2C.1	
ZONE NAME	ACTUAL AREA (SqM)
BATHROOM AREA	
Bathroom Type 2	4.60
BEDROOM AREA	
Bedroom 1	13.40
Bedroom 2	11.44
HALL	
Hall	6.75
KITCHEN/LIVING/DINER	
Kitchen/Living/Dining	30.02
P.O.S	
Private Open Space	Varies
STORAGE AREA	
Hp & MVHR	1.80
Storage	6.14
TOTAL FLOOR AREA	
2b4p Apartment	77.20

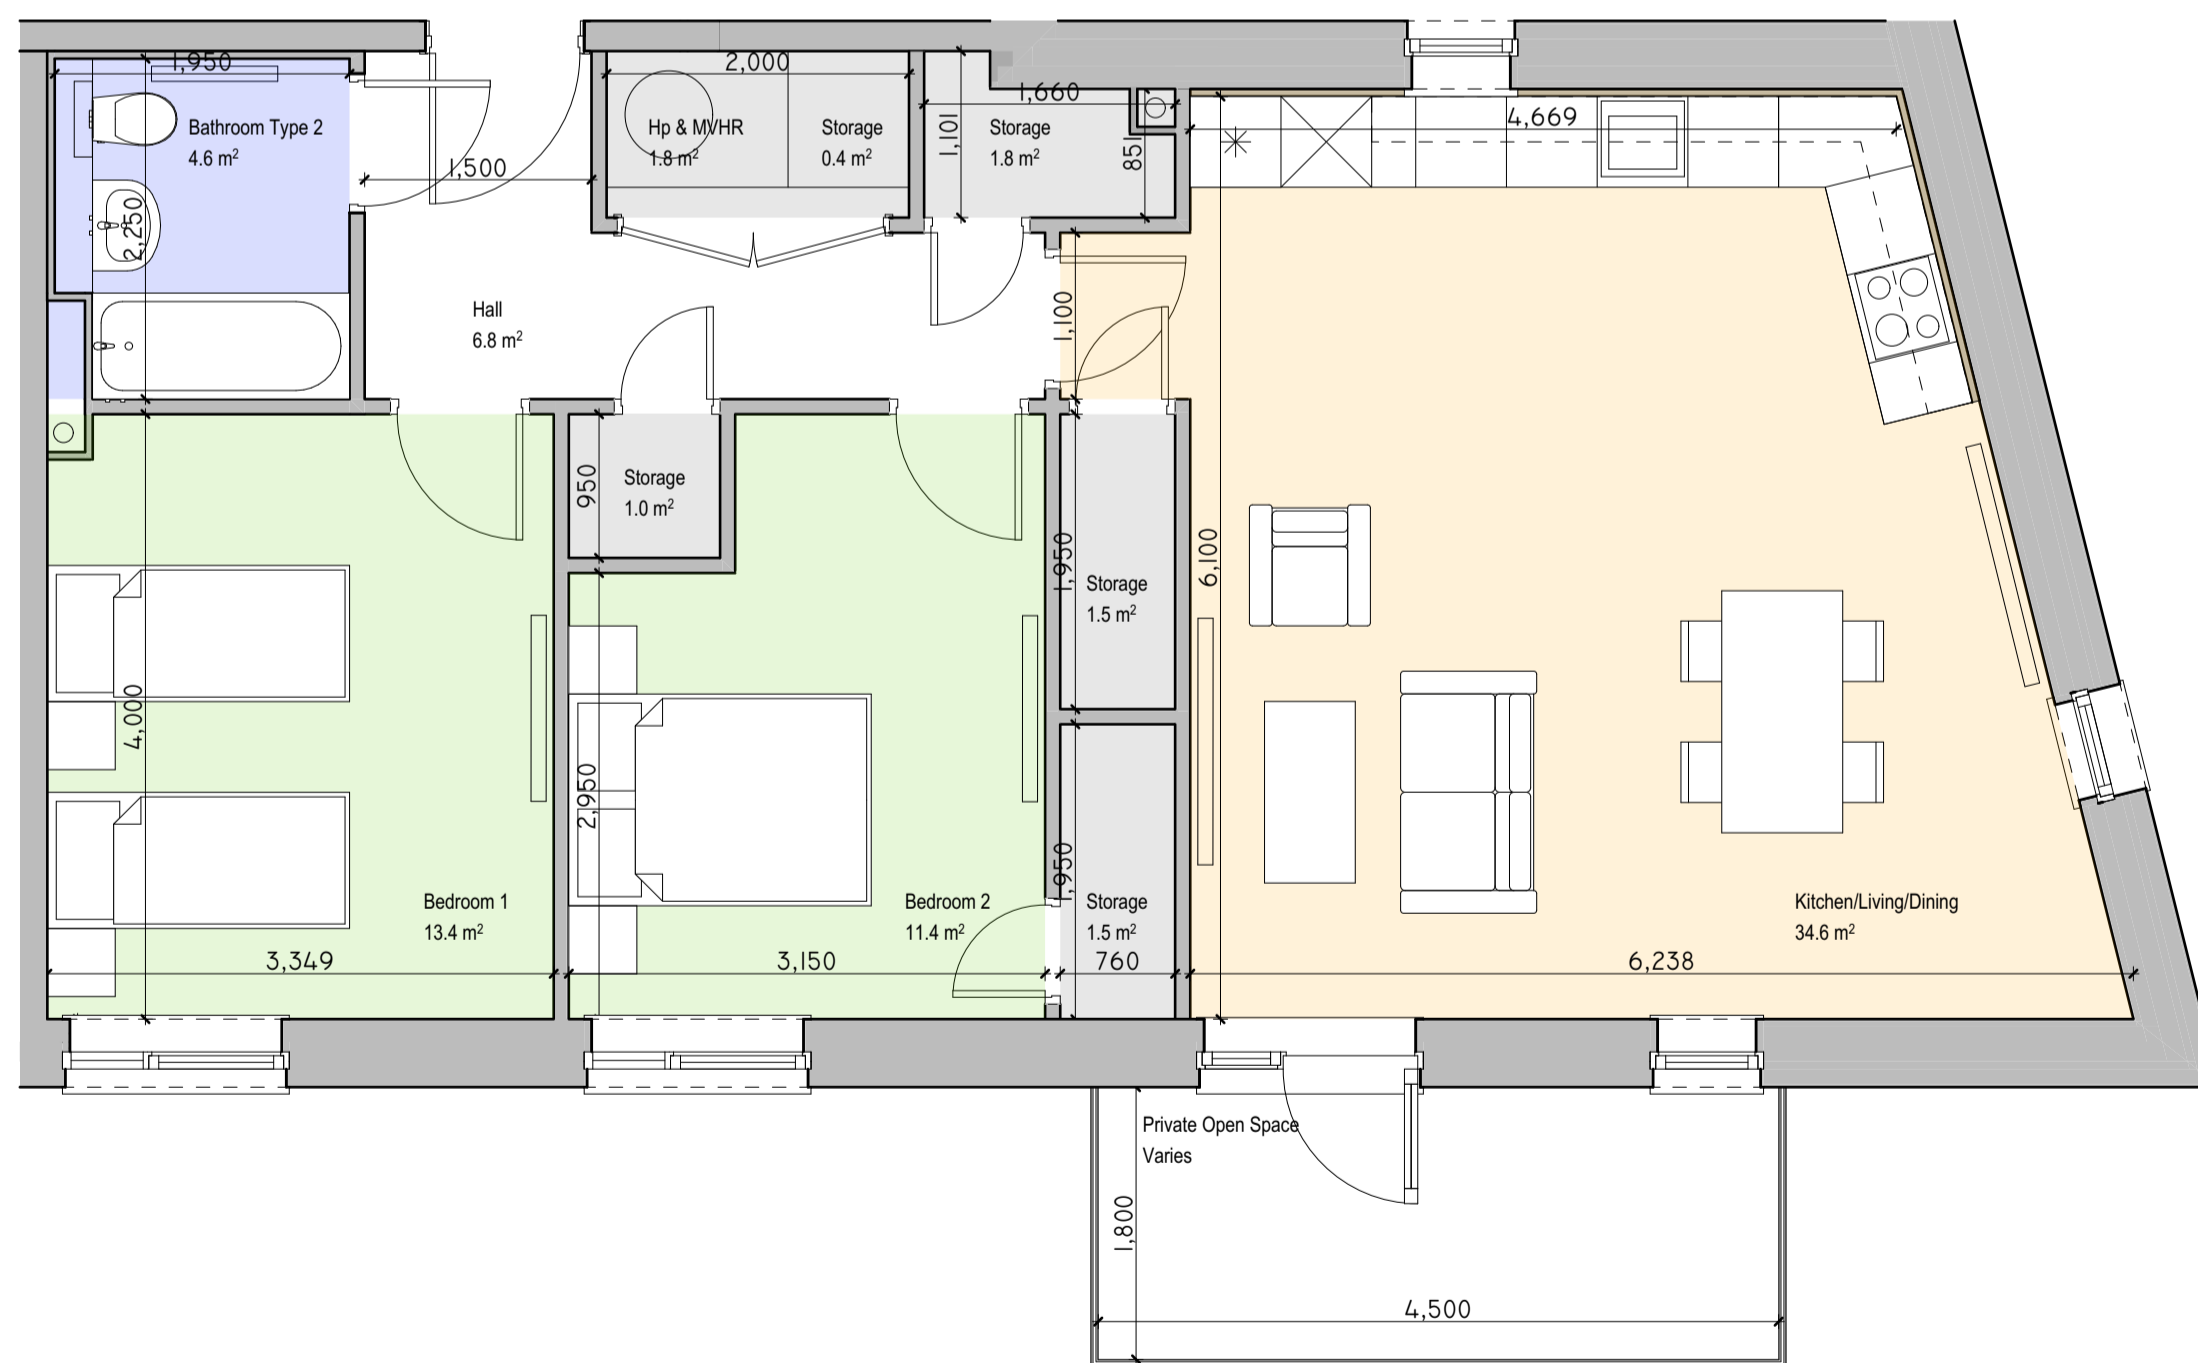

MAY - APARTMENT 2D	
ZONE NAME	ACTUAL AREA (SqM)
BATHROOM AREA	
Bathroom Type 2	4.60
BEDROOM AREA	
Bedroom 1	13.40
Bedroom 2	11.44
HALL	
Hall	6.75
KITCHEN/LIVING/DINER	
Kitchen/Living/Dining	34.60
P.O.S	
Private Open Space	Varies
STORAGE AREA	
Hp & MVHR	1.80
Storage	6.14
TOTAL FLOOR AREA	
2b4p Apartment	81.85

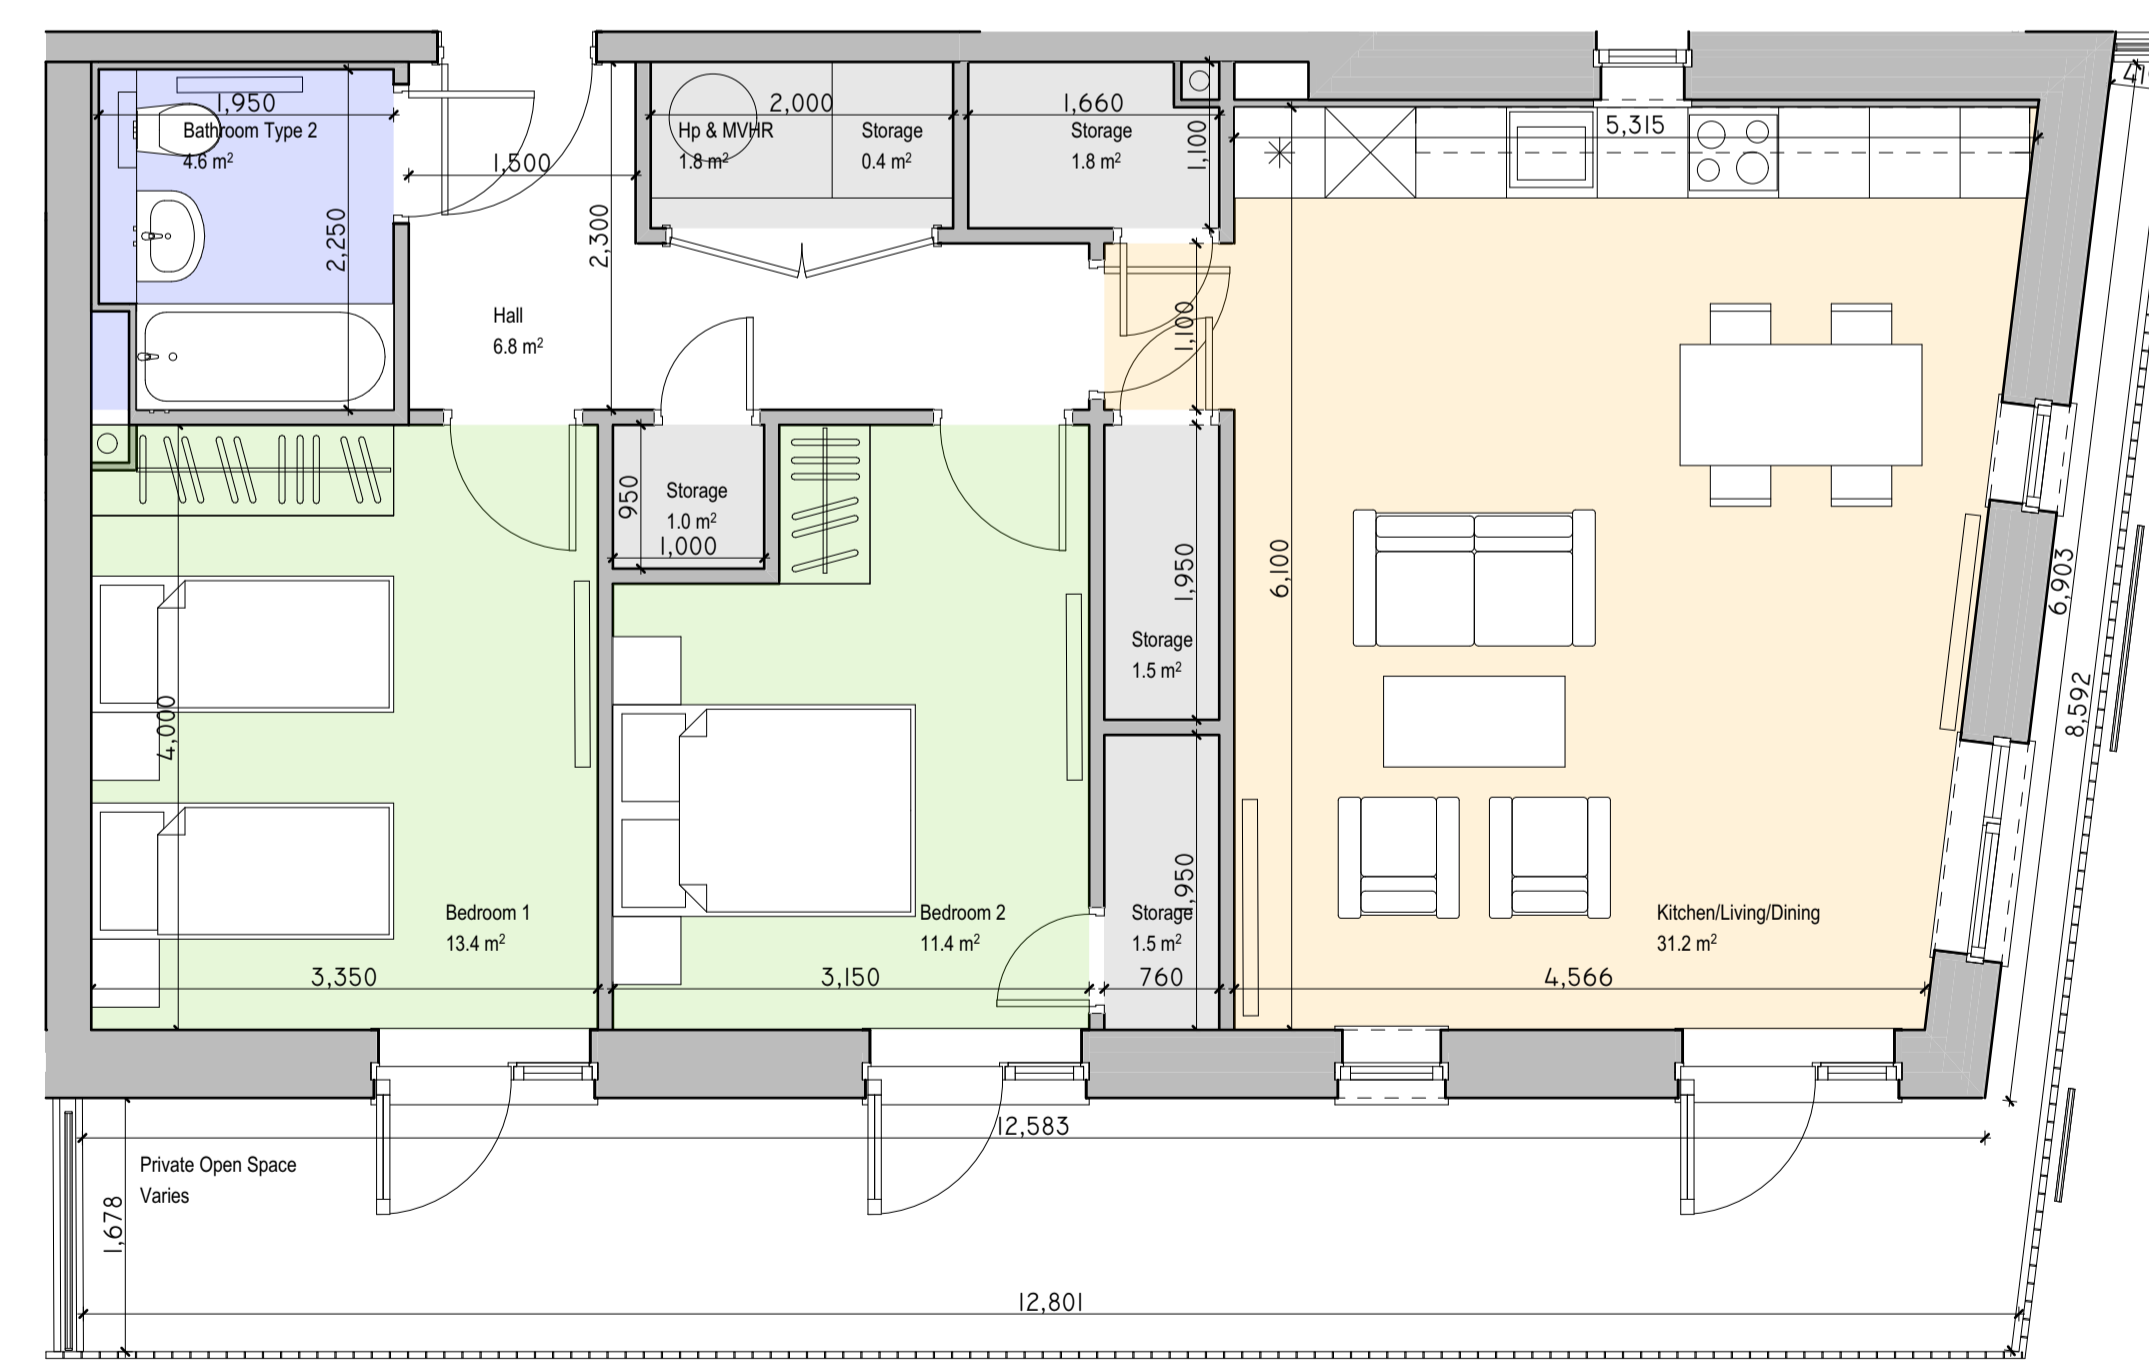

MAY - APARTMENT 2E	
ZONE NAME	ACTUAL AREA (SqM)
BATHROOM AREA	
Bathroom Type 2	4.60
BEDROOM AREA	
Bedroom 1	13.40
Bedroom 2	11.44
HALL	
Hall	6.76
KITCHEN/LIVING/DINER	
Kitchen/Living/Dining	31.21
P.O.S	
Private Open Space	Varies
STORAGE AREA	
Hp & MVHR	1.80
Storage	6.14
TOTAL FLOOR AREA	
2b4p Apartment	78.65

REVISION	NOTE	DATE
CLIENT:	FINGAL COUNTY COUNCIL	
PROJECT:	MAYESTON, POPPINTREE	
DRAWING:	UNIT TYPES 2 BED 4 PERSON	
DATE:	27/10/2023	
SCALE:	A1 @ 1:50	
JOB NO.:	21.17 MAY	
DRAWING NO.:	P5002	
REV:	-	

obrain:beary

O'Brain Beary Architects
C1 The Steelworks Foley Street Dublin 1
t+353 1 855 9040
info@obrainbeary.ie www.obrainbeary.ie