


GENERAL NOTES:

1. ALL DIMENSIONS AND LEVELS TO BE VERIFIED ON SITE PRIOR TO COMMENCEMENT OF THE WORKS. ANY DISCREPANCIES TO BE REPORTED TO THE ENGINEER.
2. THIS DRAWING IS TO BE READ IN CONJUNCTION WITH THE RELEVANT ARCHITECT'S AND OTHER ENGINEERING DRAWINGS.

WATERMAIN LAYOUT LEGEND

- EXISTING WATERMAIN
- - - PROPOSED WATERMAIN 100mm (PE80)
- PROPOSED STOPCOCK AND WATER METER BOUNDARY BOX
- - - 25mm Ø SERVICE CONNECTION FROM BOUNDARY BOX
- ⊕ PROPOSED FIRE HYDRANT
- PROPOSED MARKER POST & INDICATOR PLATE
- PROPOSED THRUST BLOCK
- ⊙ PROPOSED SCOUR CHAMBER
- ⊖ PROPOSED SCOUR VALVE
- ⊕ PROPOSED AIR VALVE
- ⊖ PROPOSED SLUICE VALVE

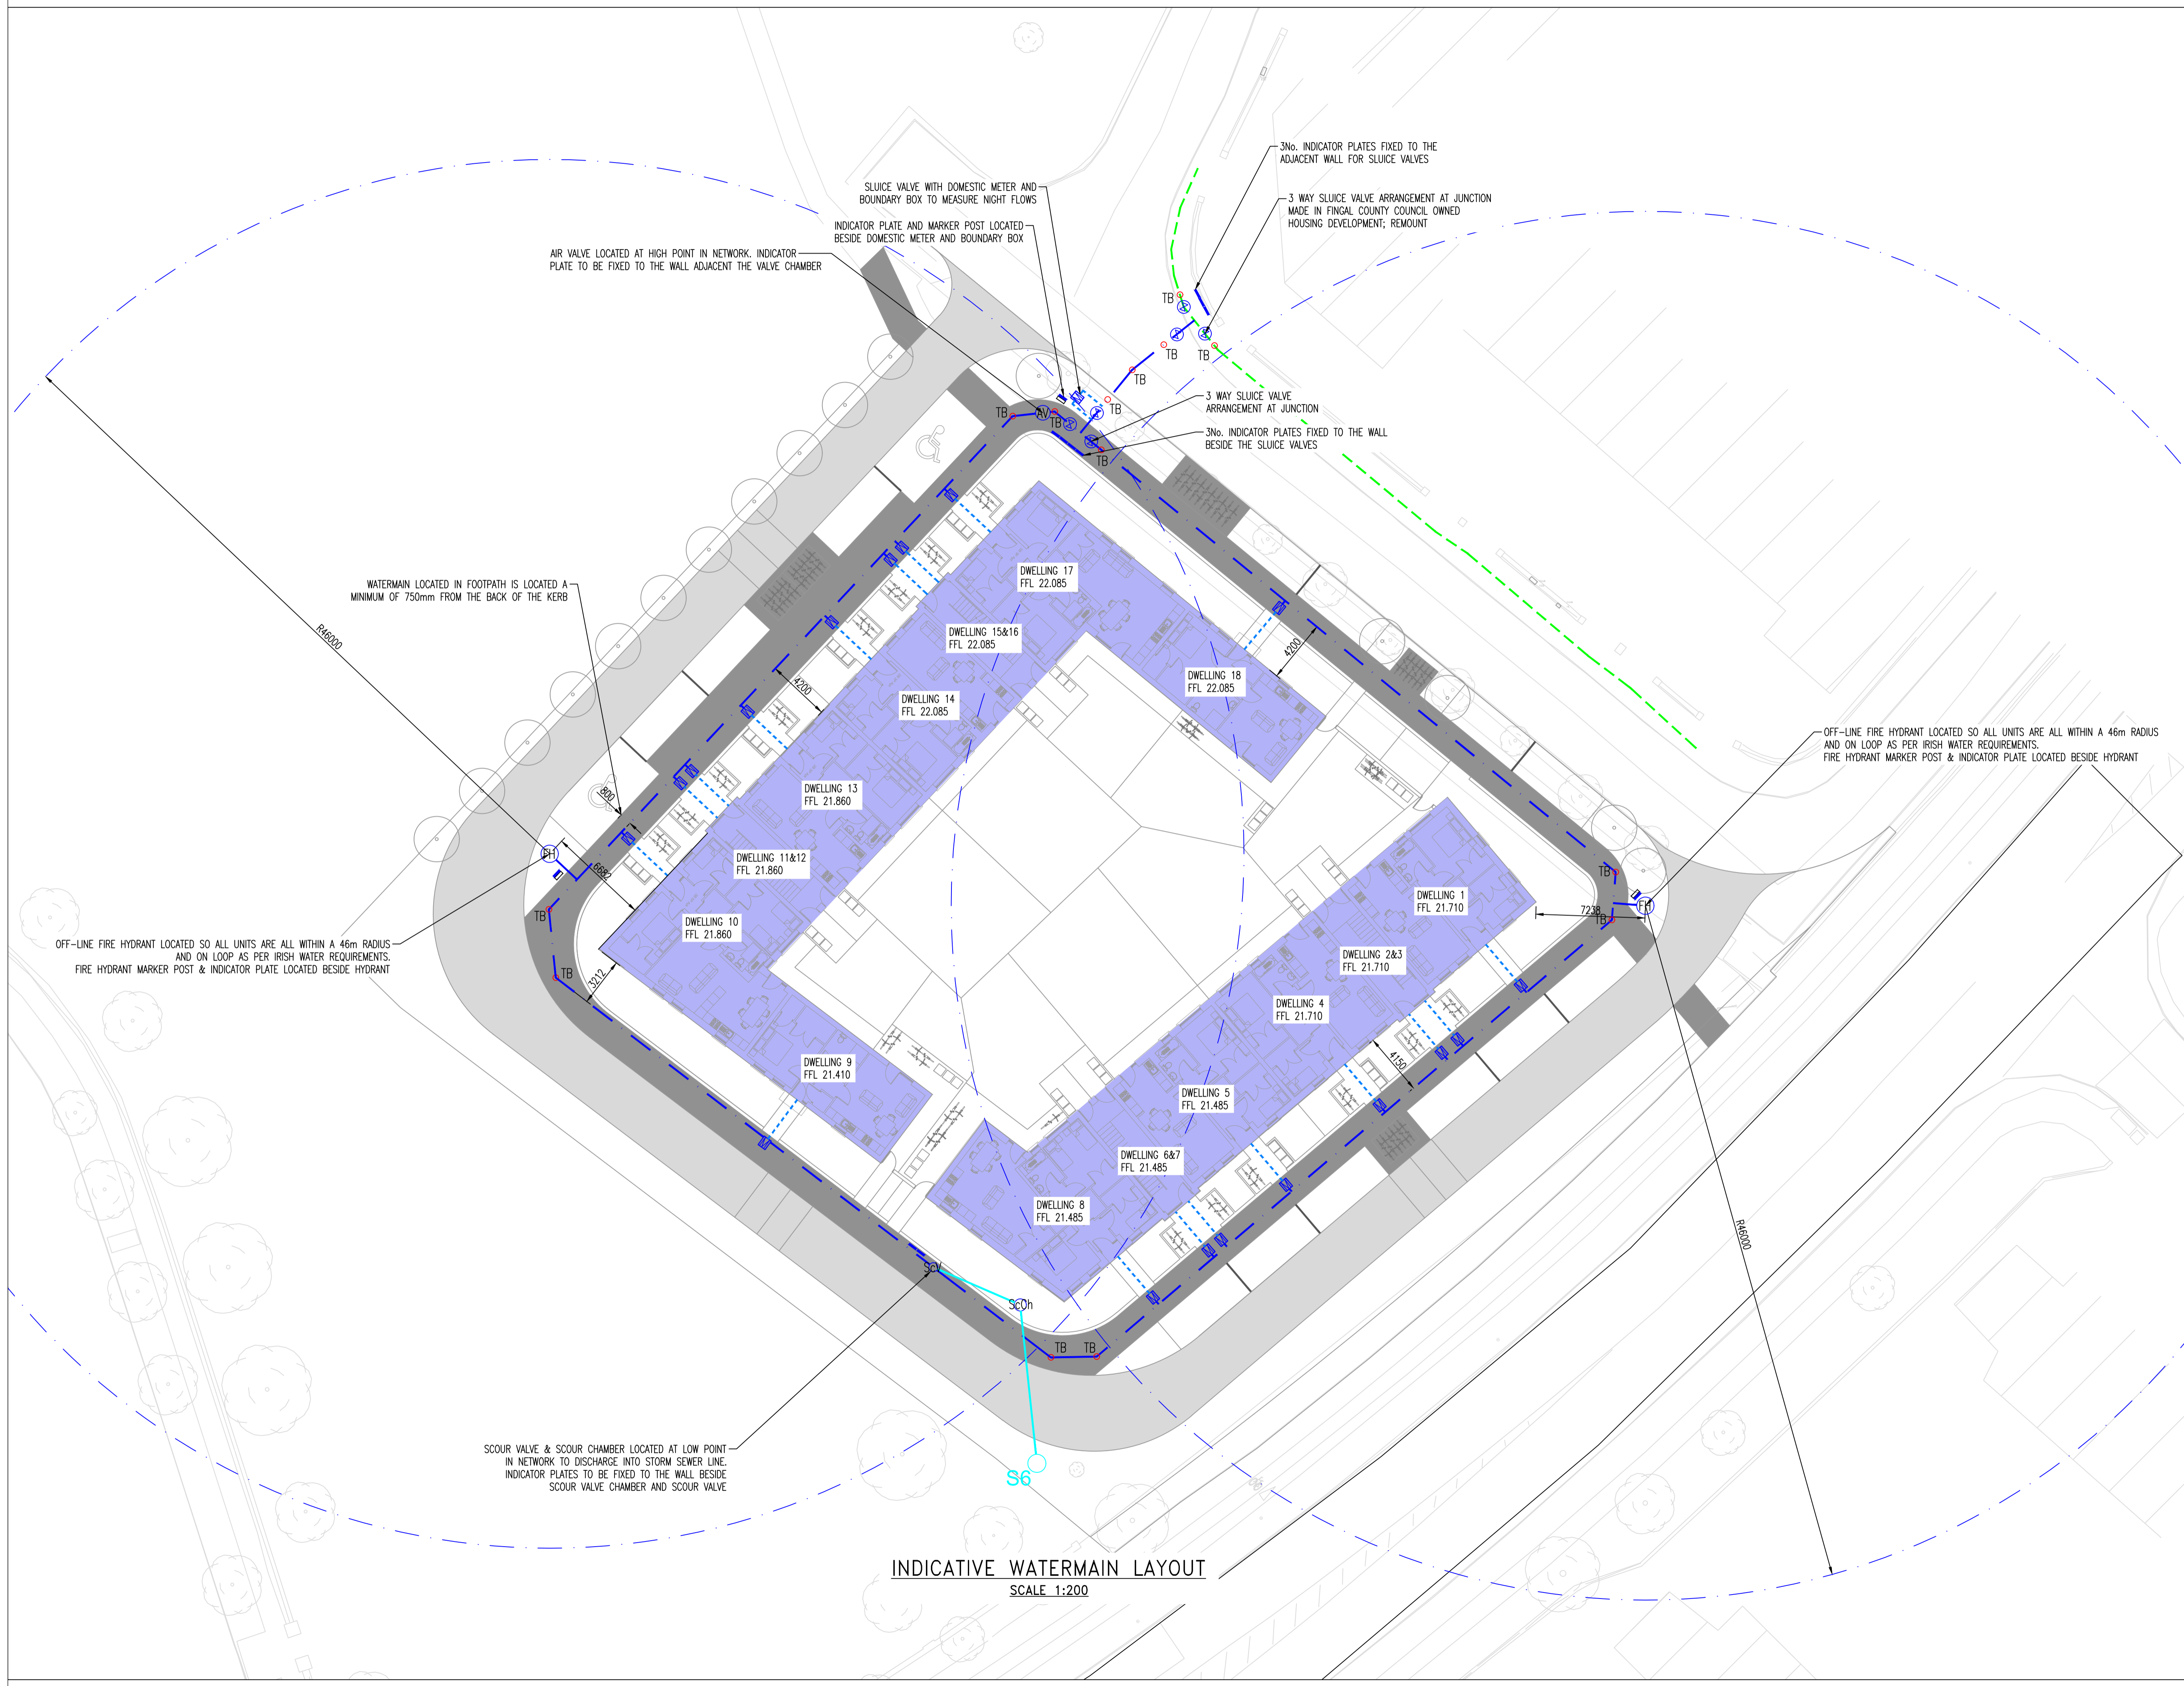

REV	DATE	DESCRIPTION	BY	APPR
B	10.01.24	MINOR CHANGES TO BLOCK LAYOUT	SM	MK
A	27.01.23	MINOR CHANGES AND CONNECTION LOCATION AMENDED	SM	MK

DRAWING STATUS:
PART_8

CLIENT:
FINGAL COUNTY COUNCIL

JOB DESCRIPTION:
18NO. DWELLING HOUSING DEVELOPMENT, RATHMORE ROAD, LUSK, CO. DUBLIN

DRAWING TITLE:
INDICATIVE WATERMAIN LAYOUT

PROJECT No.: **P-3633** DRAWING No.: **C-03**
REV. No.: **B**

SCALE: 1:200 SHEET: A1 DATE: 23.01.23
DRAWN BY: SM CHECKED BY: MK APPROVED BY: PMCM

McMahon Associates
Consulting Civil & Structural Engineers, Project Managers
Environmental Engineers, PSDP & Traffic Engineers
The Mill Building, Newtown Link Road, Greenhills, Drogheda, Co. Louth
t: 041 2137 050 e: info@mcMahonengineers.com