


Date: 14/02/2024 Author: THM/JC Drg. Ref.: 0009

Comments:
Traffic Management plan to enable BAM with works on the Ongar to Barnhill Road.
Barberstown Lane N Closure & Diversion - Rev. 01

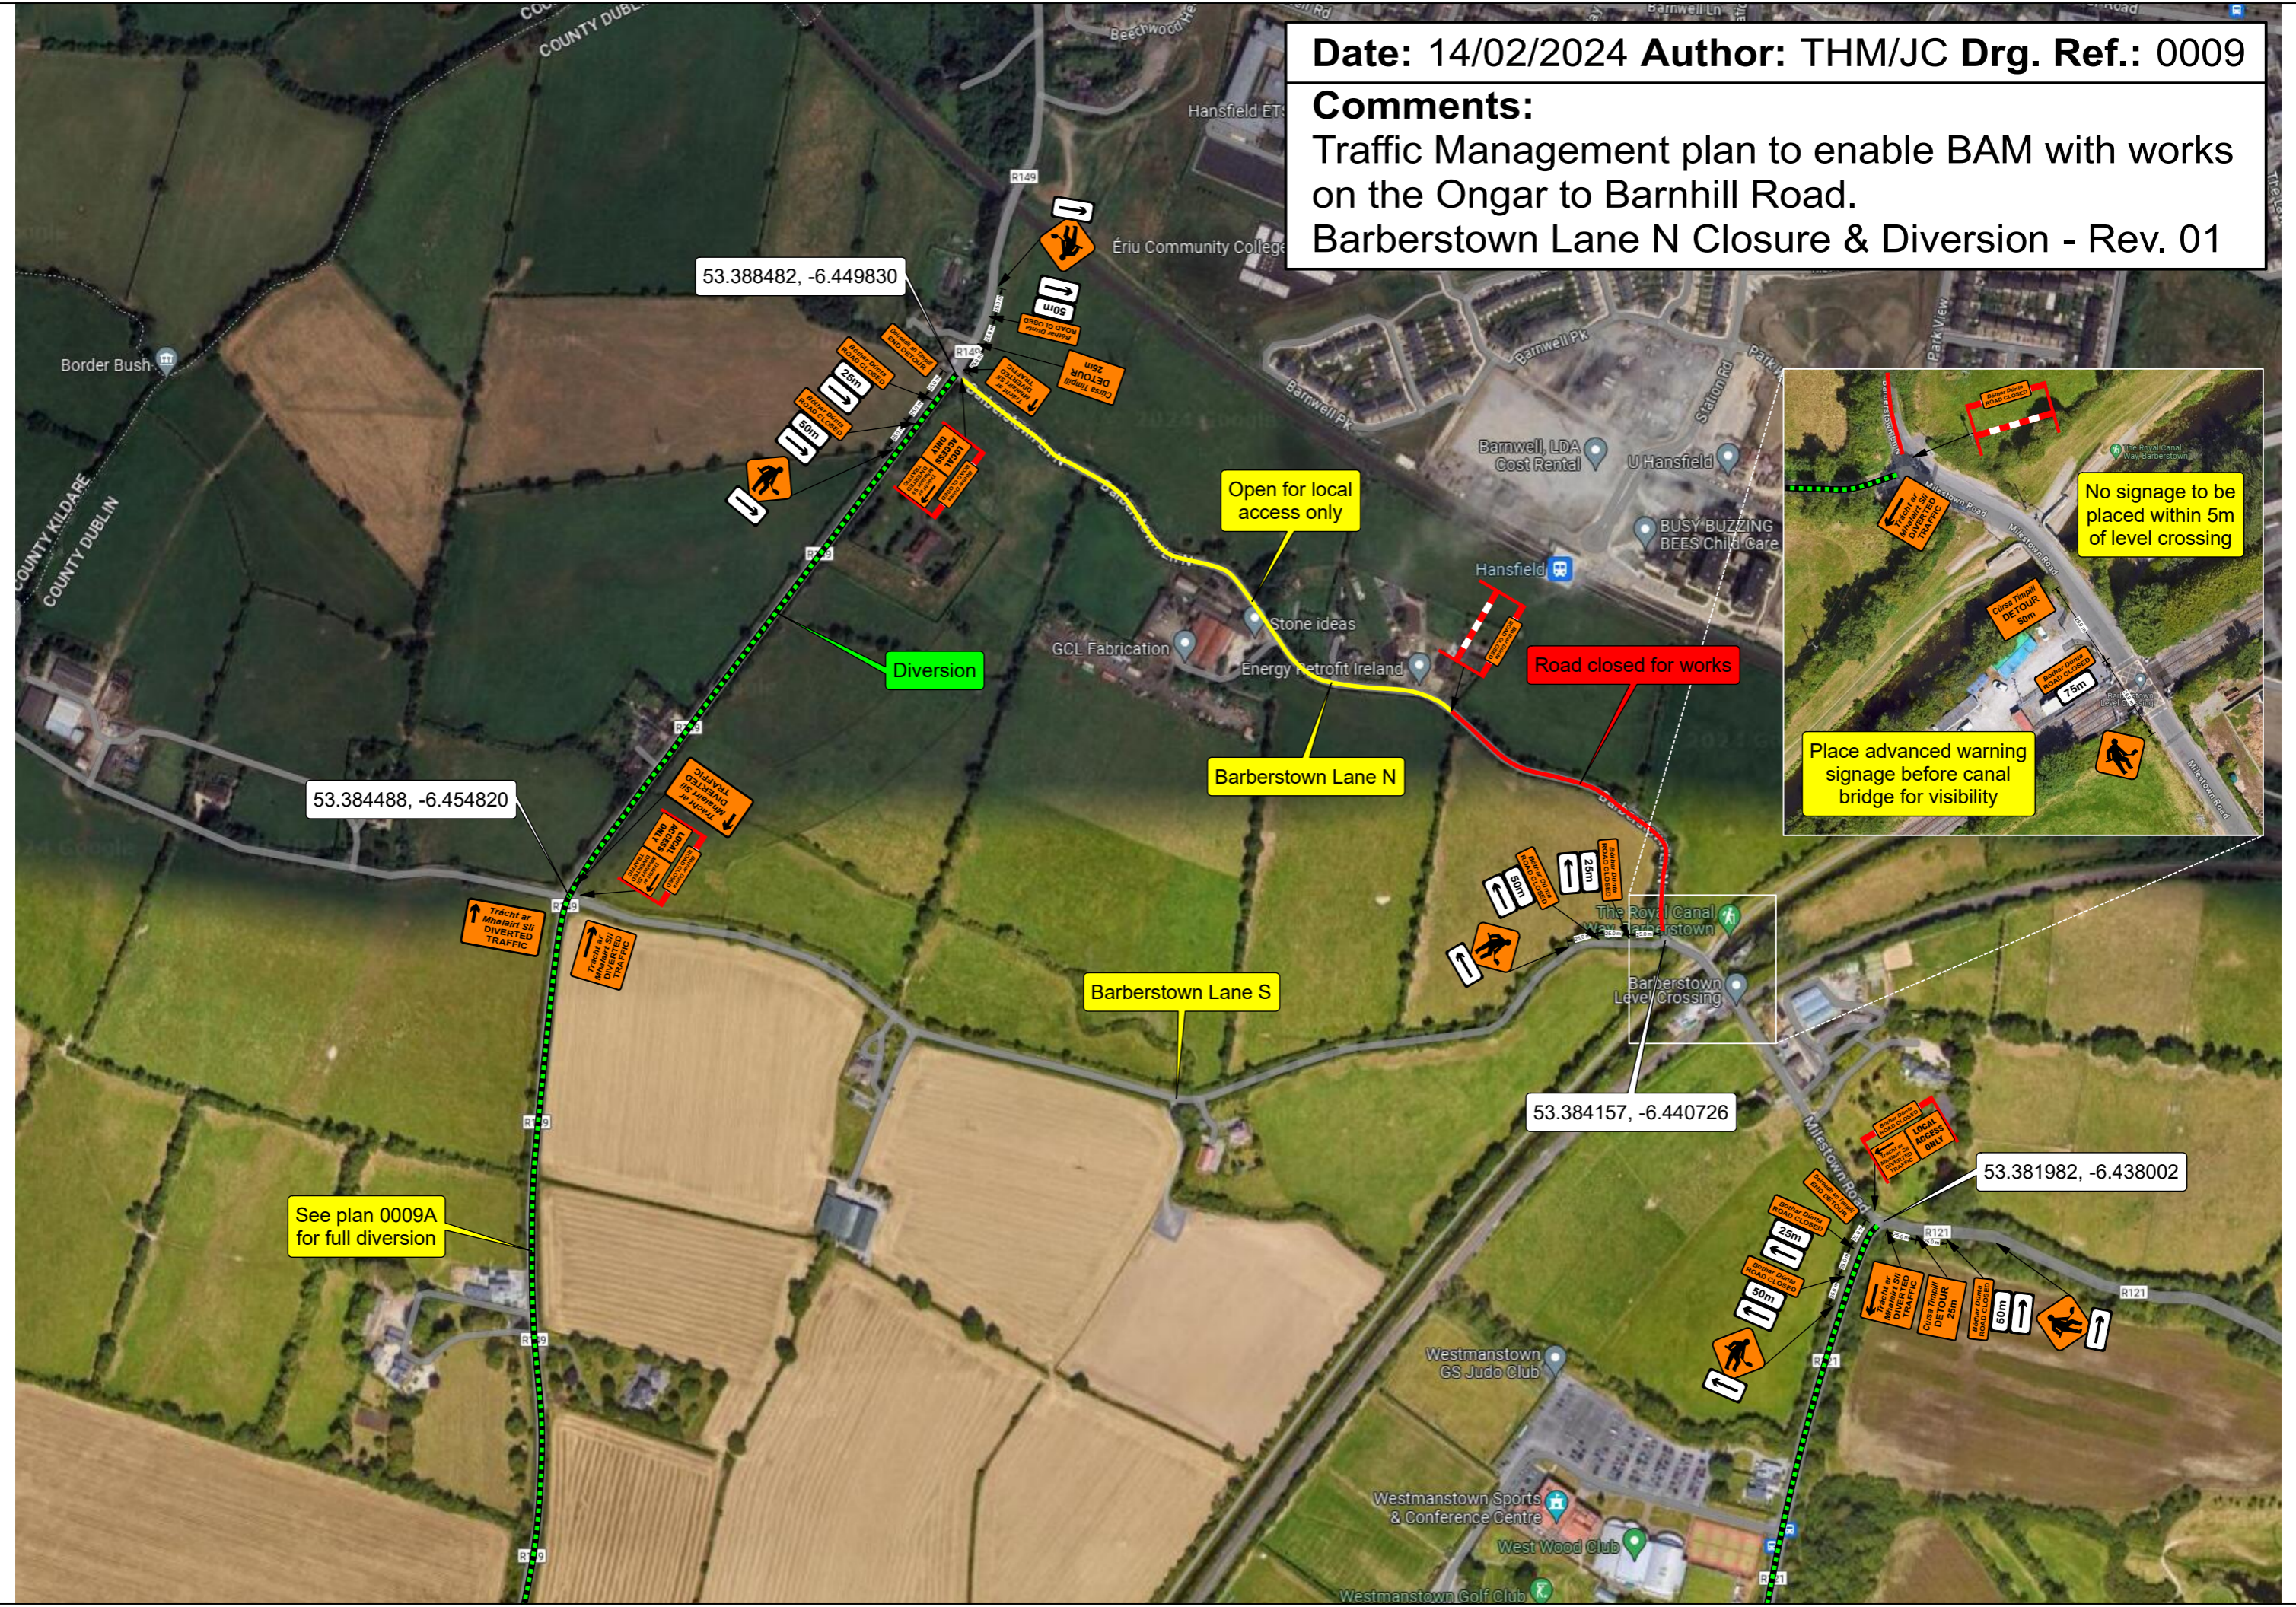

53.388482, -6.449830

53.384488, -6.454820

53.384157, -6.440726

53.381982, -6.438002

Open for local access only


Diversion

Barberstown Lane N

Barberstown Lane S

Road closed for works

See plan 0009A for full diversion

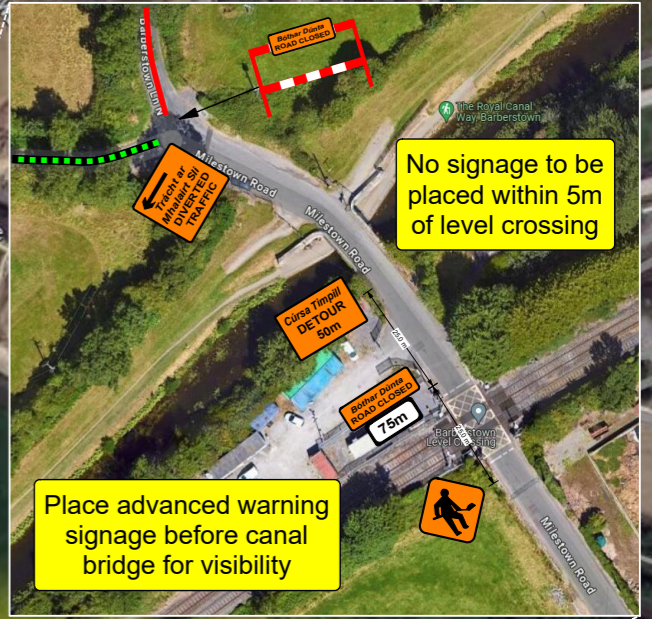

No signage to be placed within 5m of level crossing

Place advanced warning signage before canal bridge for visibility